


**DESIGN REVIEW  
BOARD**

**FLOOR PLAN**

Scale 1/4" = 1'-0" Project No. 1593-14-133



12.01.14

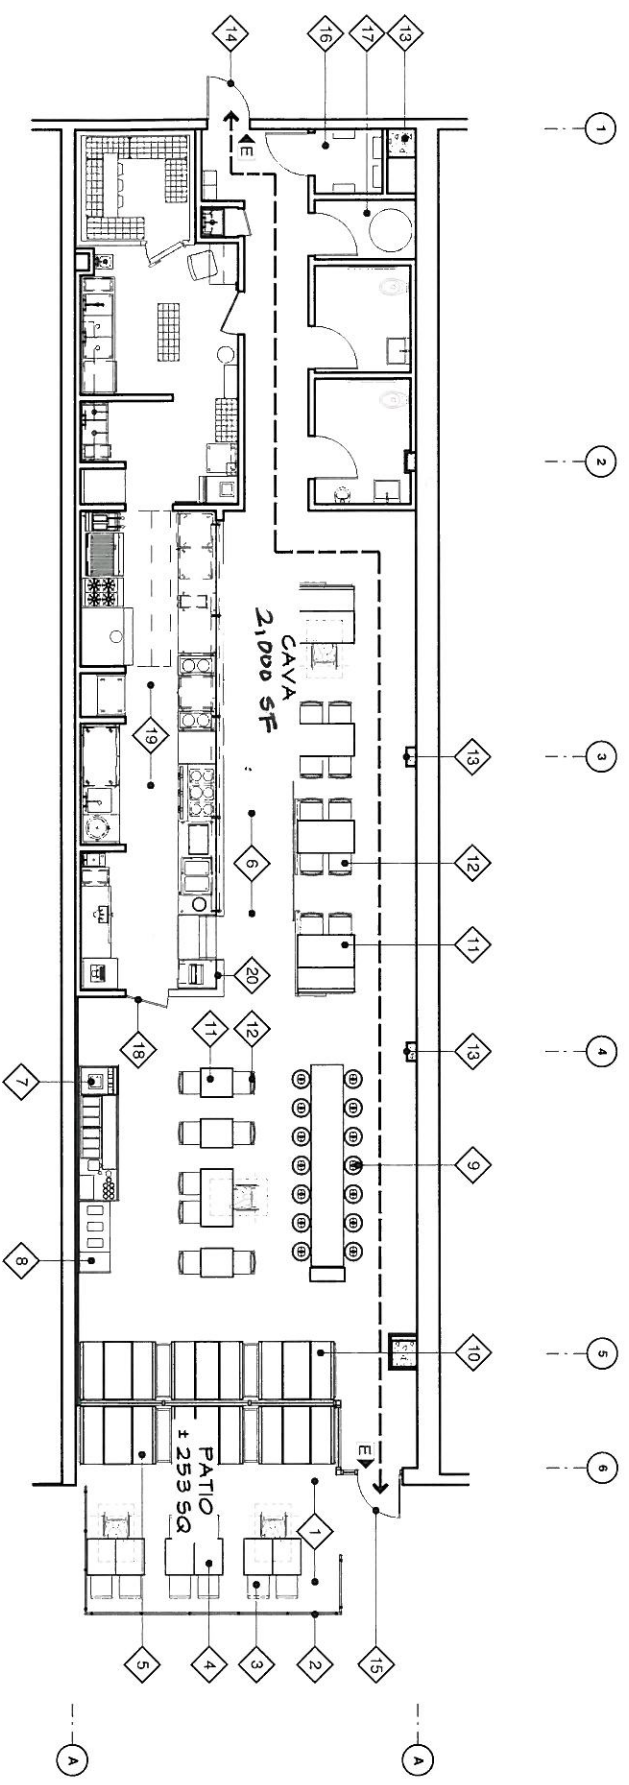

**KEY NOTES**

1. RECESSED AND EXTENDED PATIO AREA
2. REMOVABLE HANDRAIL AT PATIO BLACK FINISH
3. PATIO FURNITURE - CHAIRS
4. PATIO FURNITURE - TABLES
5. PATIO FURNITURE - BANQUETTE SEATS
6. INTERIOR DINING AREA
7. DRINK AND CONDIMENT STATION
8. TRASH STATION
9. SASS STOOL S, MODEL #280, 24" H STOOL, MATTE BLACK BASE, MATTE BLACK STOOL, TOP TO BE PROVIDED BY MILLWORKER TO MATCH OTHER FURNITURE
10. DINING FURNITURE - BANQUETTE SEATS, TYP. BOOTH DETAIL TO BE ALTERED IN ORDER TO FIT AT EACH END
11. DINING FURNITURE - TABLE S
12. DINING FURNITURE - CHAIRS
13. (E) CONCRETE COLUMN
14. (E) BACK DOOR
15. STOREFRONT DOOR
16. ELECTRICAL ROOM
17. WATER HEATER ROOM
18. 36" H S.S. SWINGING DOOR
19. OPEN KITCHEN
20. OPEN KITCHEN PONY WALL