

PROJECT INFO.  
**LEMONADE**  
 1140 S GAYLEY AVE  
 LOS ANGELES, CA 90024

SUBMITTAL

REV#	DATE	DESCRIPTION
4-13-15		
2-26-15		


SCALE 1/4" = 1'

**FLOOR PLAN**

INTERIOR SQUARE FOOTAGE: 3,000  
 EXTERIOR SQUARE FOOTAGE: 338  
 INTERIOR SEATS: 62  
 EXTERIOR SEATS: 12

SHEET NO.

**A-02**

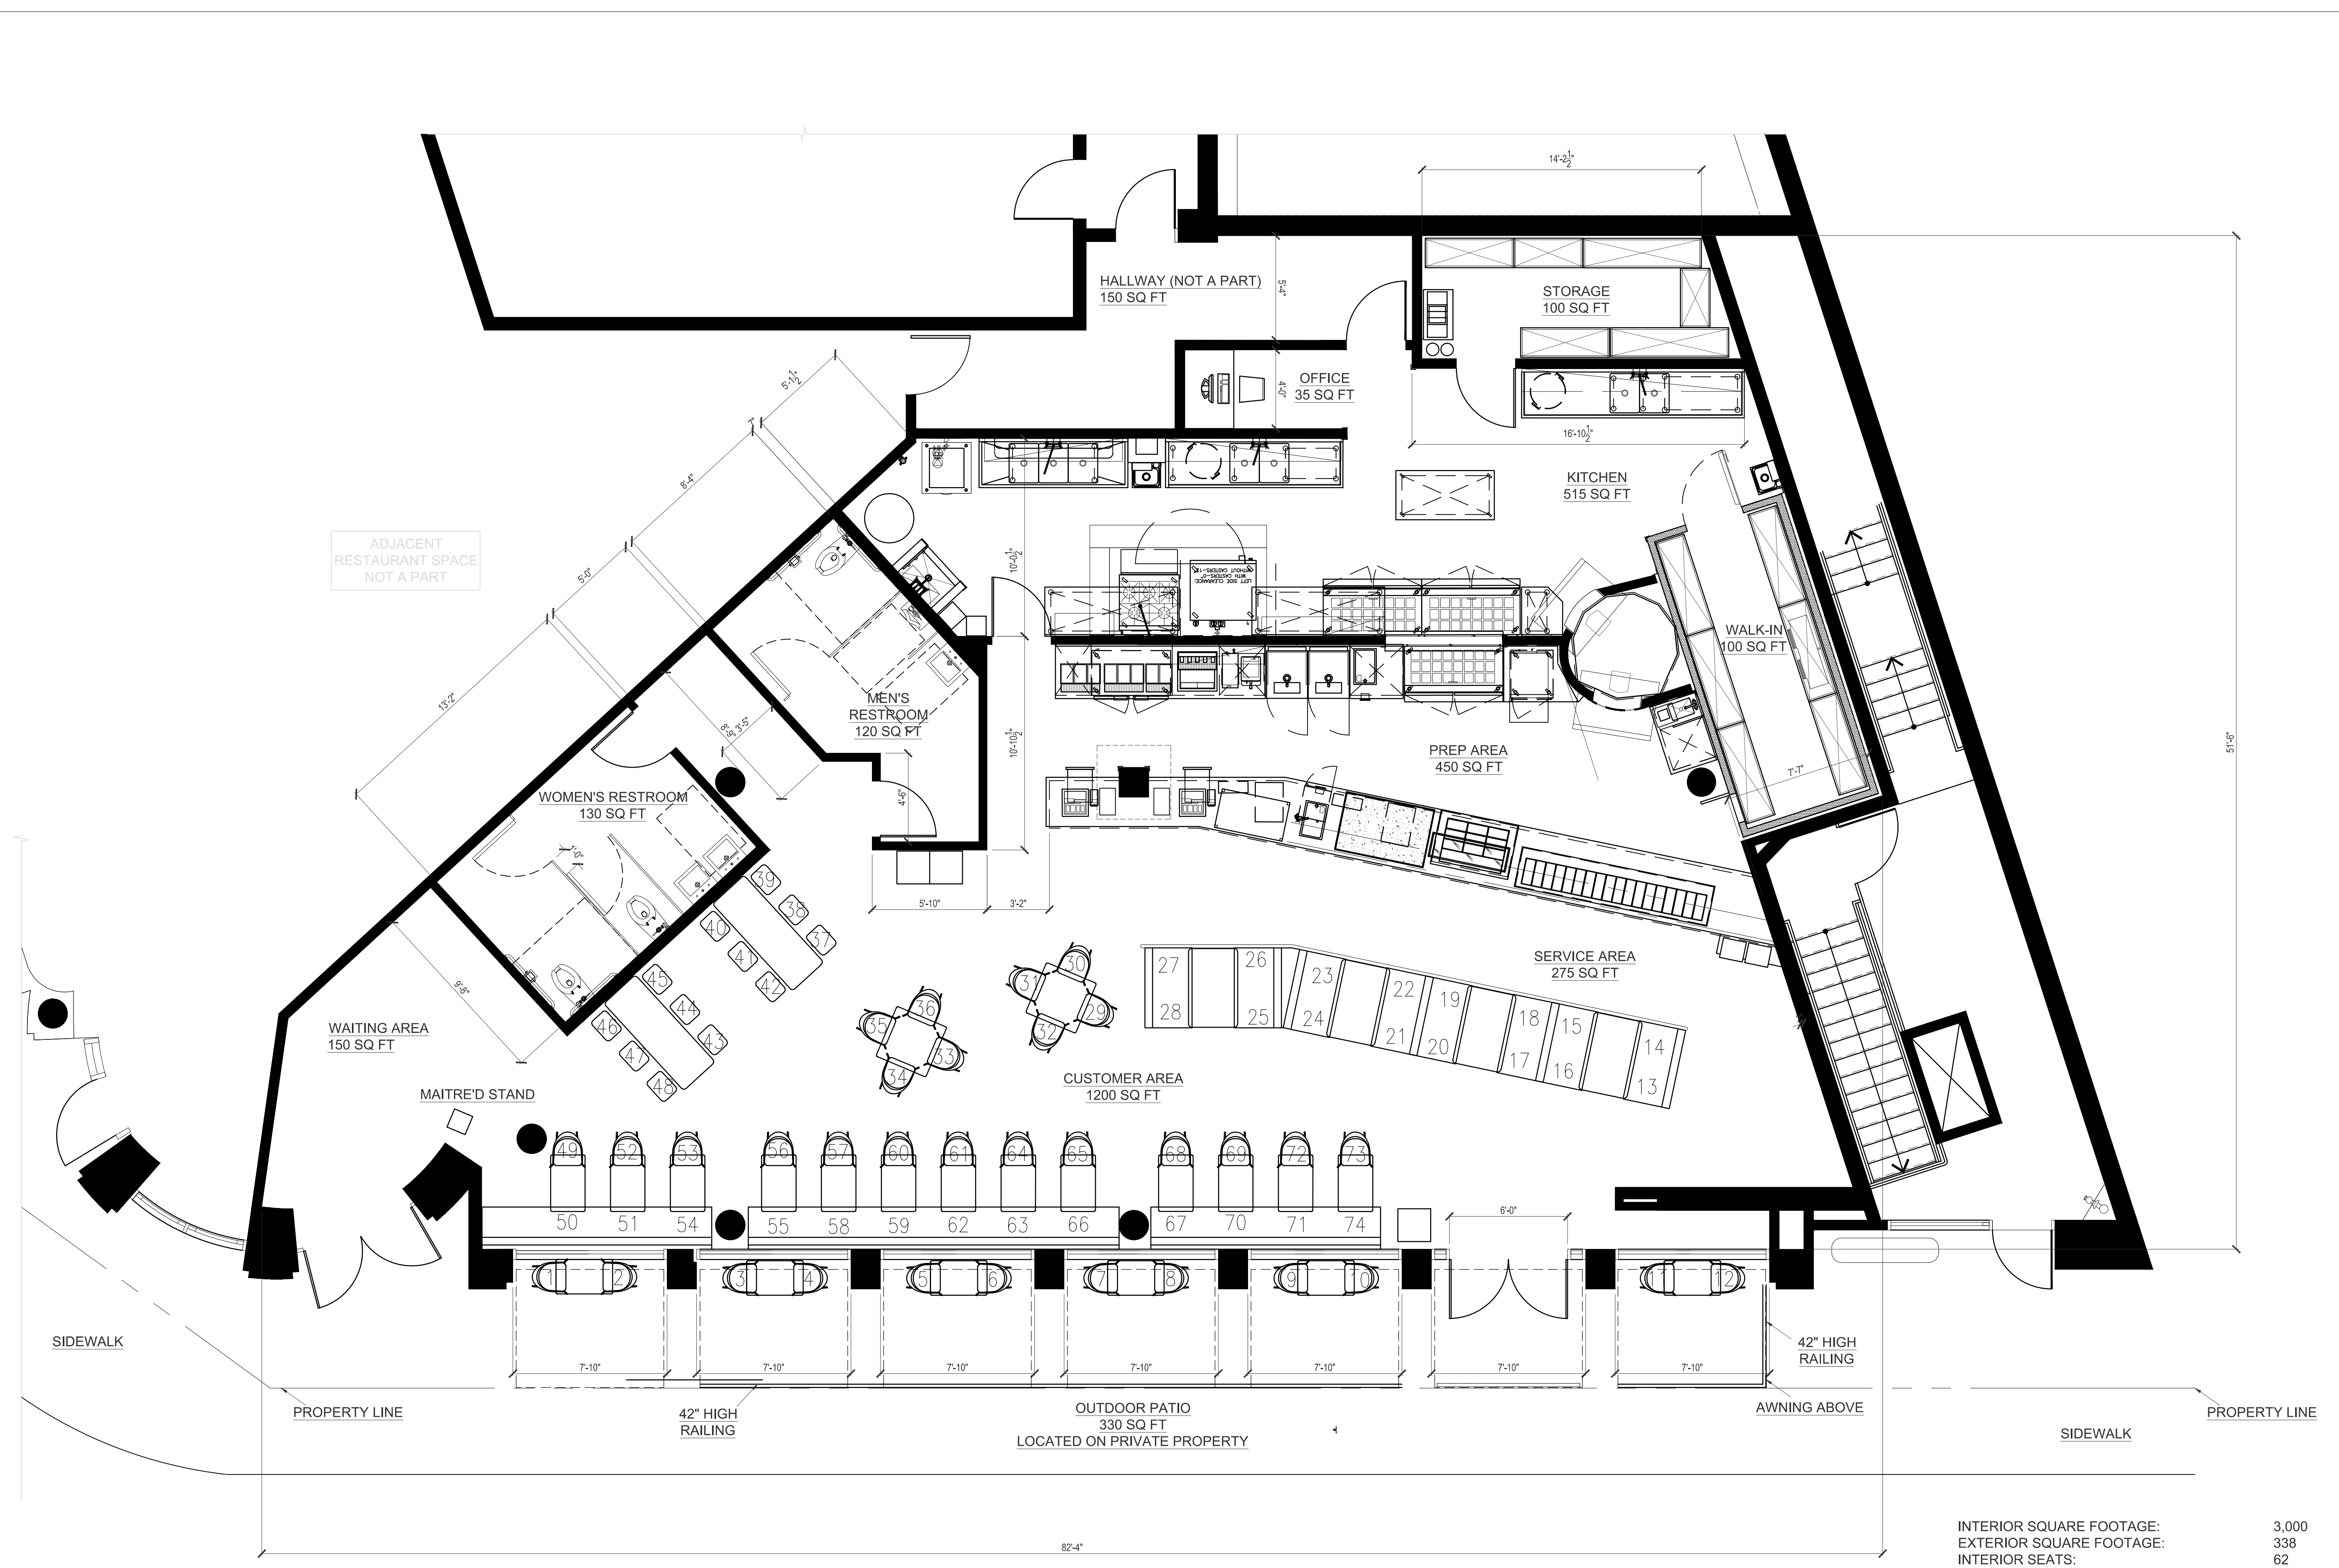

**GROUND FLOOR PLAN**  
 SCALE 1/4" = 1'0"