

REVISIONS:	ISSUE	
NO.	DESCRIPTION	DATE
1	ENTITLEMENTS SUBMITTAL	APRIL 2014

FRATERNITY HOUSE

611 GAYLEY AVENUE, LOS ANGELES, CA 90067



NADEL COMMERCIAL & RESIDENTIAL INC.

1990 S. BUNDY DRIVE
SUITE 400
LOS ANGELES, CA 90025
T. 310.826.2100
F. 310.826.0182
WWW.NADELARC.COM

LOS ANGELES
COSTA MESA
SAN DIEGO
LAS VEGAS

PROFESSIONAL STAMP(S):

CONSULTANT:

OWNER:

1900 AVENUE OF THE STARS
7TH FLOOR
LOS ANGELES, CA 90067

PROJECT:

FRATERNITY HOUSE
611 GAYLEY AVENUE
LOS ANGELES, CA 90067

PUBLIC AGENCY SUBMITTAL:

ISSUED FOR BIDDING:

ISSUED FOR CONSTRUCTION:

REVISIONS: ISSUE NO.	DESCRIPTION:	ISSUE DATE:
ENTITLEMENTS SUBMITTAL		APRIL 2014

NADEL PROJECT №: 14114

PROJECT DATE: 08 / 08 / 2014


DRAWING TITLE:

RENDERING

A0.10




VICINITY MAP

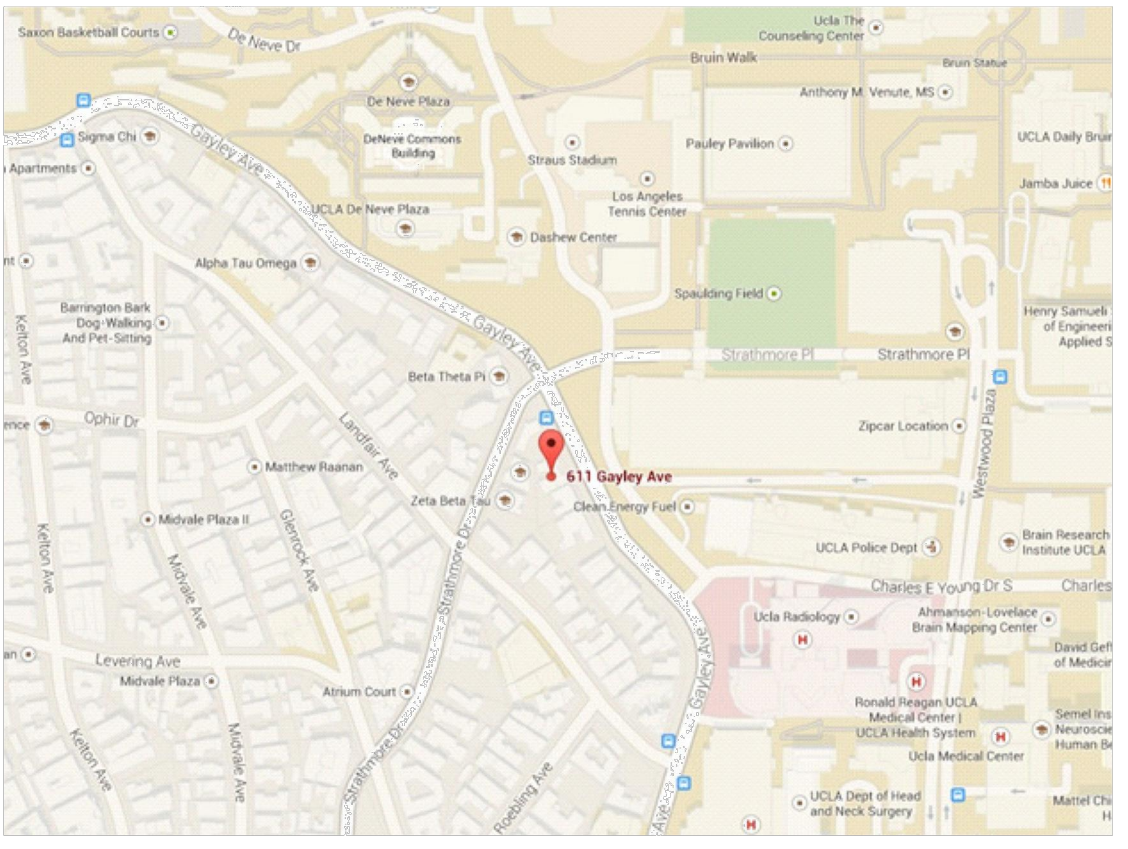



SITE

LEGAL DESCRIPTION

Lot 26, of block 14 in the City of Los Angeles, County of Los Angeles, State of California, as per map recorded in Book 134, Page 78-82, inclusive of Maps, in the office of the County Recorder of said County. APN 4363-006-021

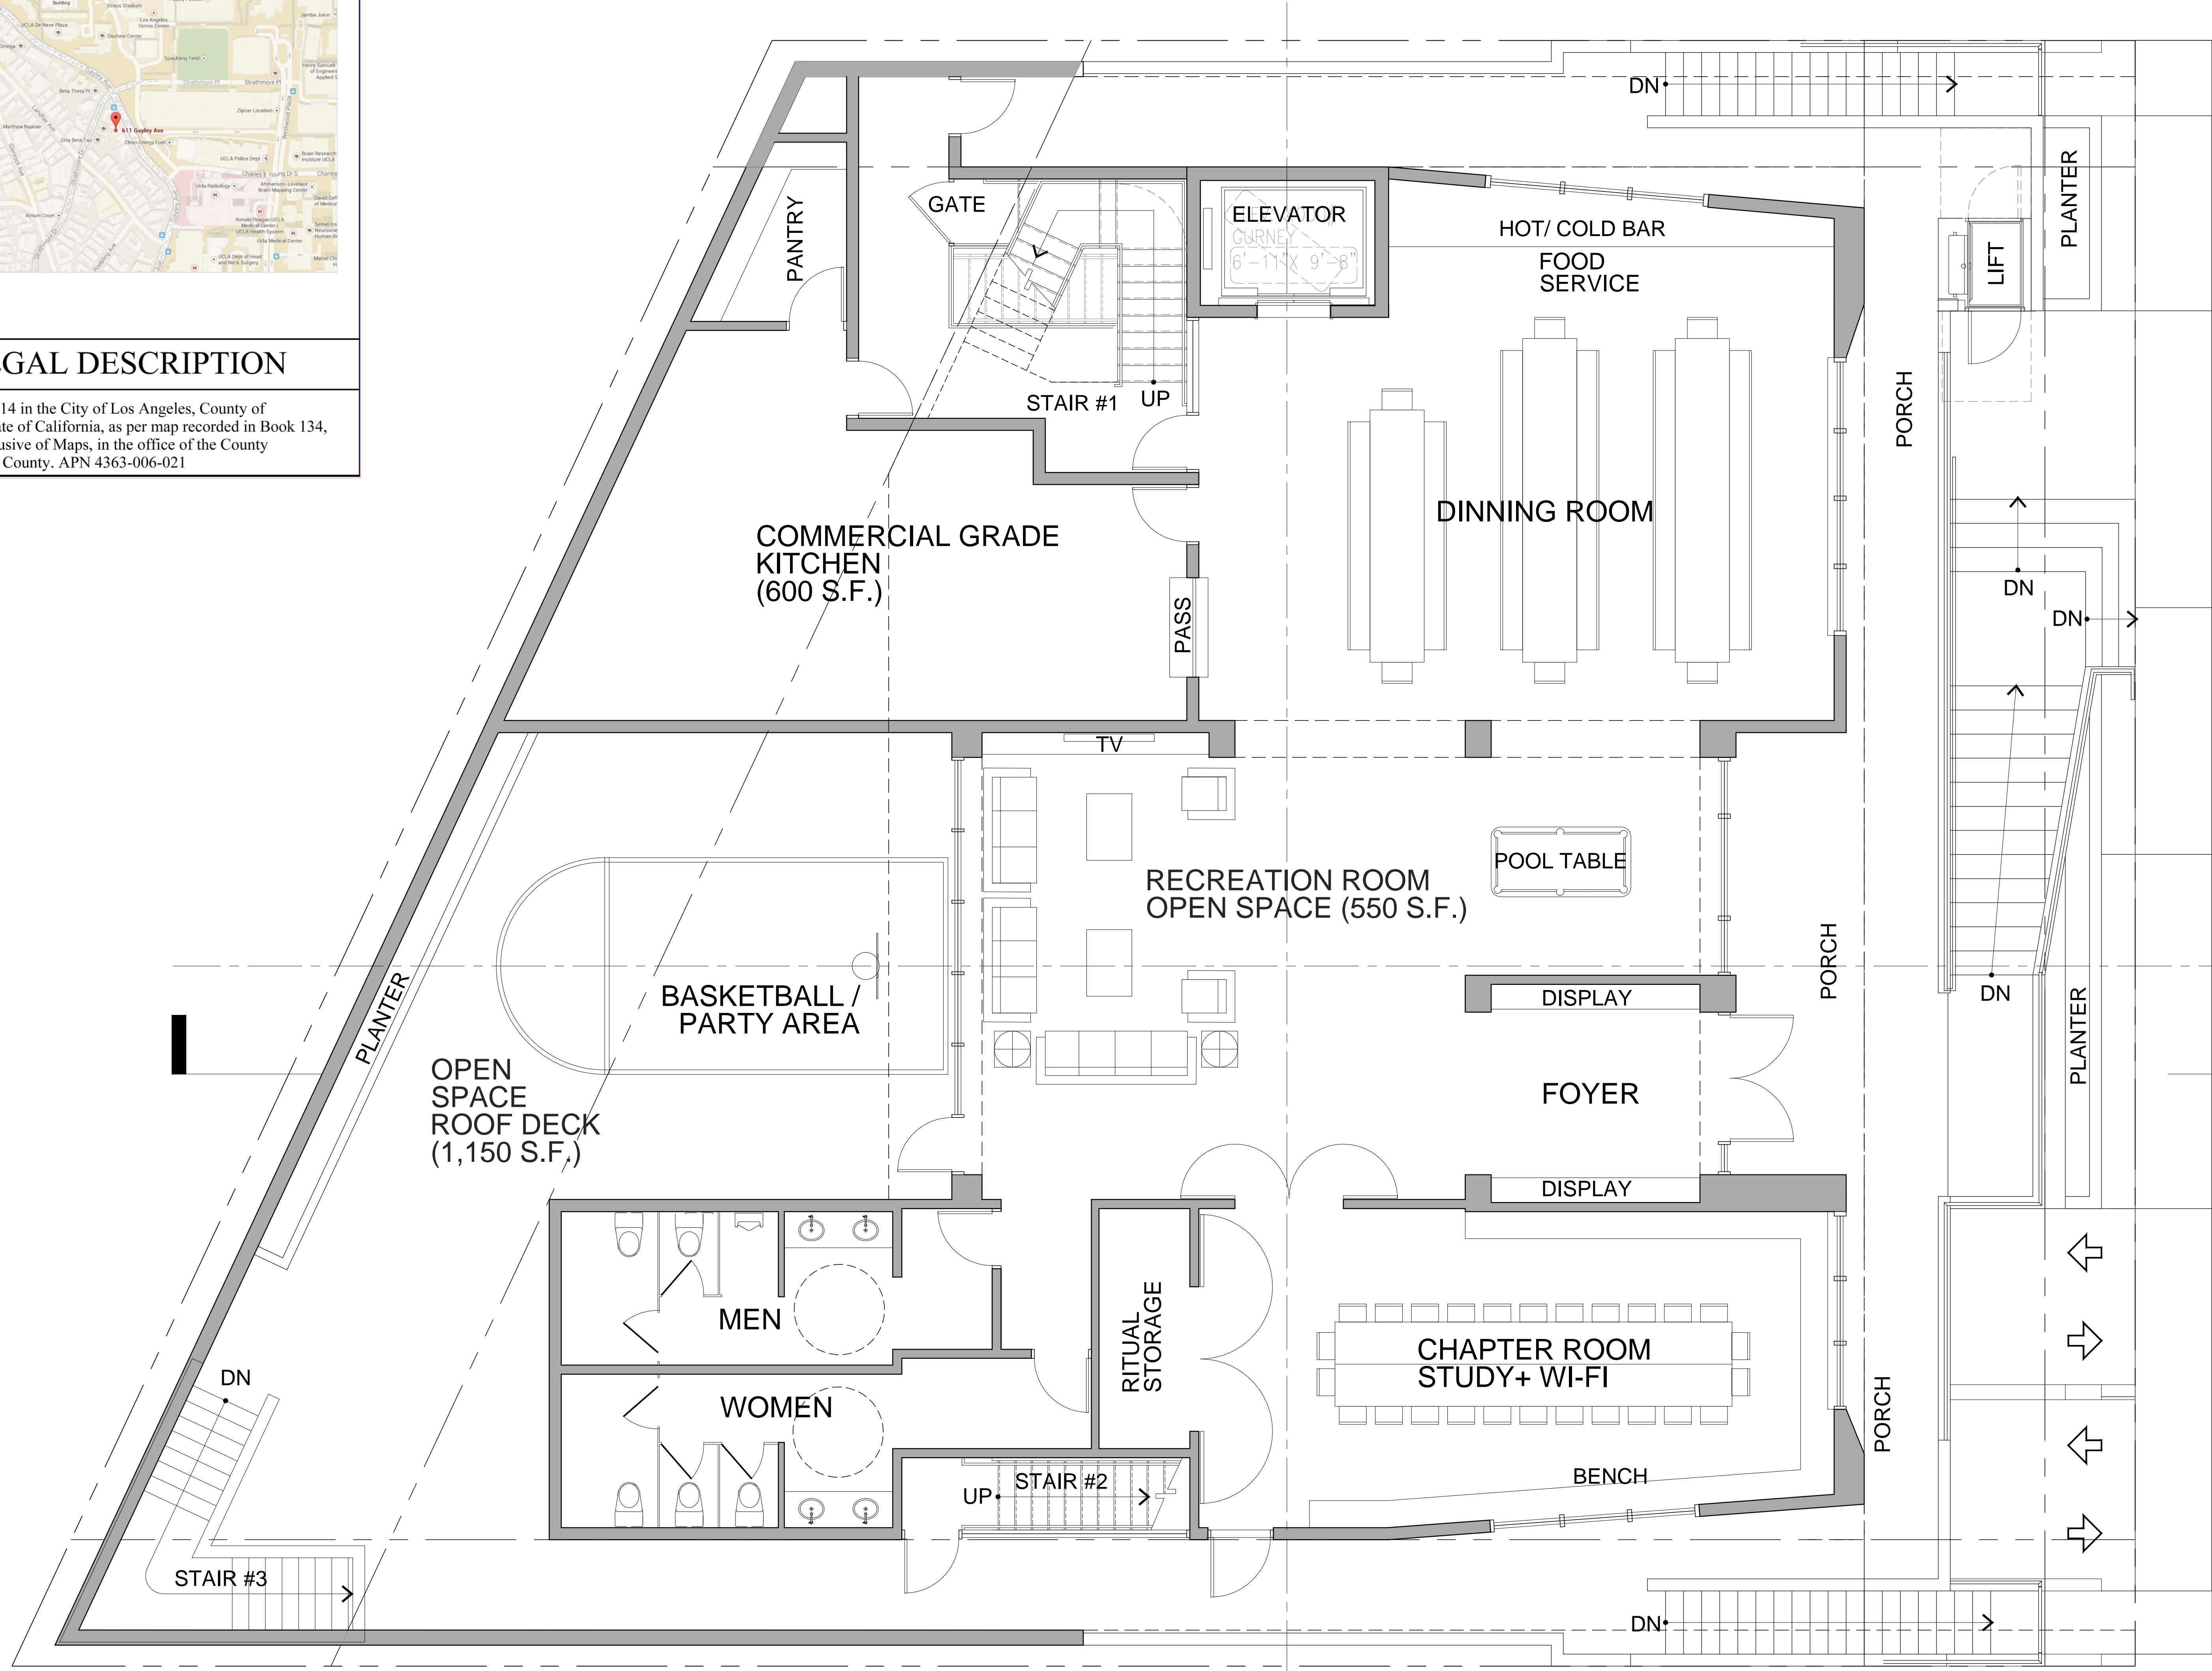

GAYLE AVE

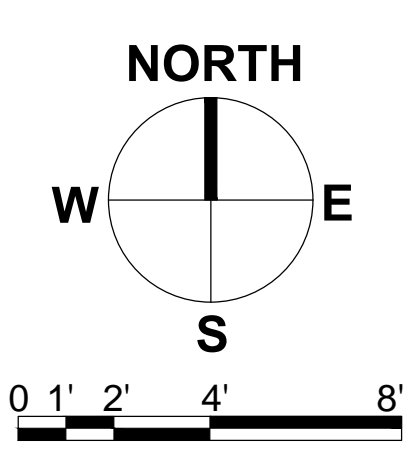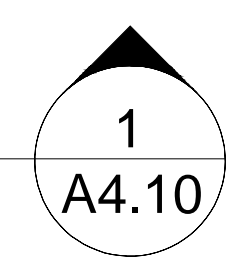

1ST FLOOR PLAN
 SCALE: 1/4" = 1'-0" **1**

NADEL COMMERCIAL &
RESIDENTIAL INC.

1990 S. BUNDY DRIVE
SUITE 400
LOS ANGELES, CA 90025
T. 310.826.2100
F. 310.826.0182
WWW.NADELARC.COM

LOS ANGELES
COSTA MESA
SAN DIEGO
LAS VEGAS

PROFESSIONAL STAMP(S):


CONSULTANT:

OWNER:

1900 AVENUE OF THE STARS
7TH FLOOR
LOS ANGELES, CA 90067

PROJECT:

FRATERNITY HOUSE
611 GAYLEY AVENUE
LOS ANGELES, CA 90067

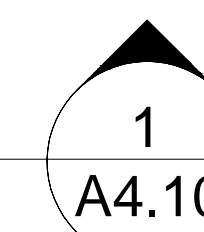

PUBLIC AGENCY SUBMITTAL:
ISSUED FOR BIDDING:
ISSUED FOR CONSTRUCTION:


REVISIONS: ISSUE NO.:	DESCRIPTION:	ISSUE DATE:
	ENTITLEMENTS SUBMITTAL	APRIL 2014

NADEL PROJECT NO: 14114
PROJECT DATE: 08 / 08 / 2014

DRAWING TITLE:

**2ND AND 3RD
FLOOR PLAN**

A2.20

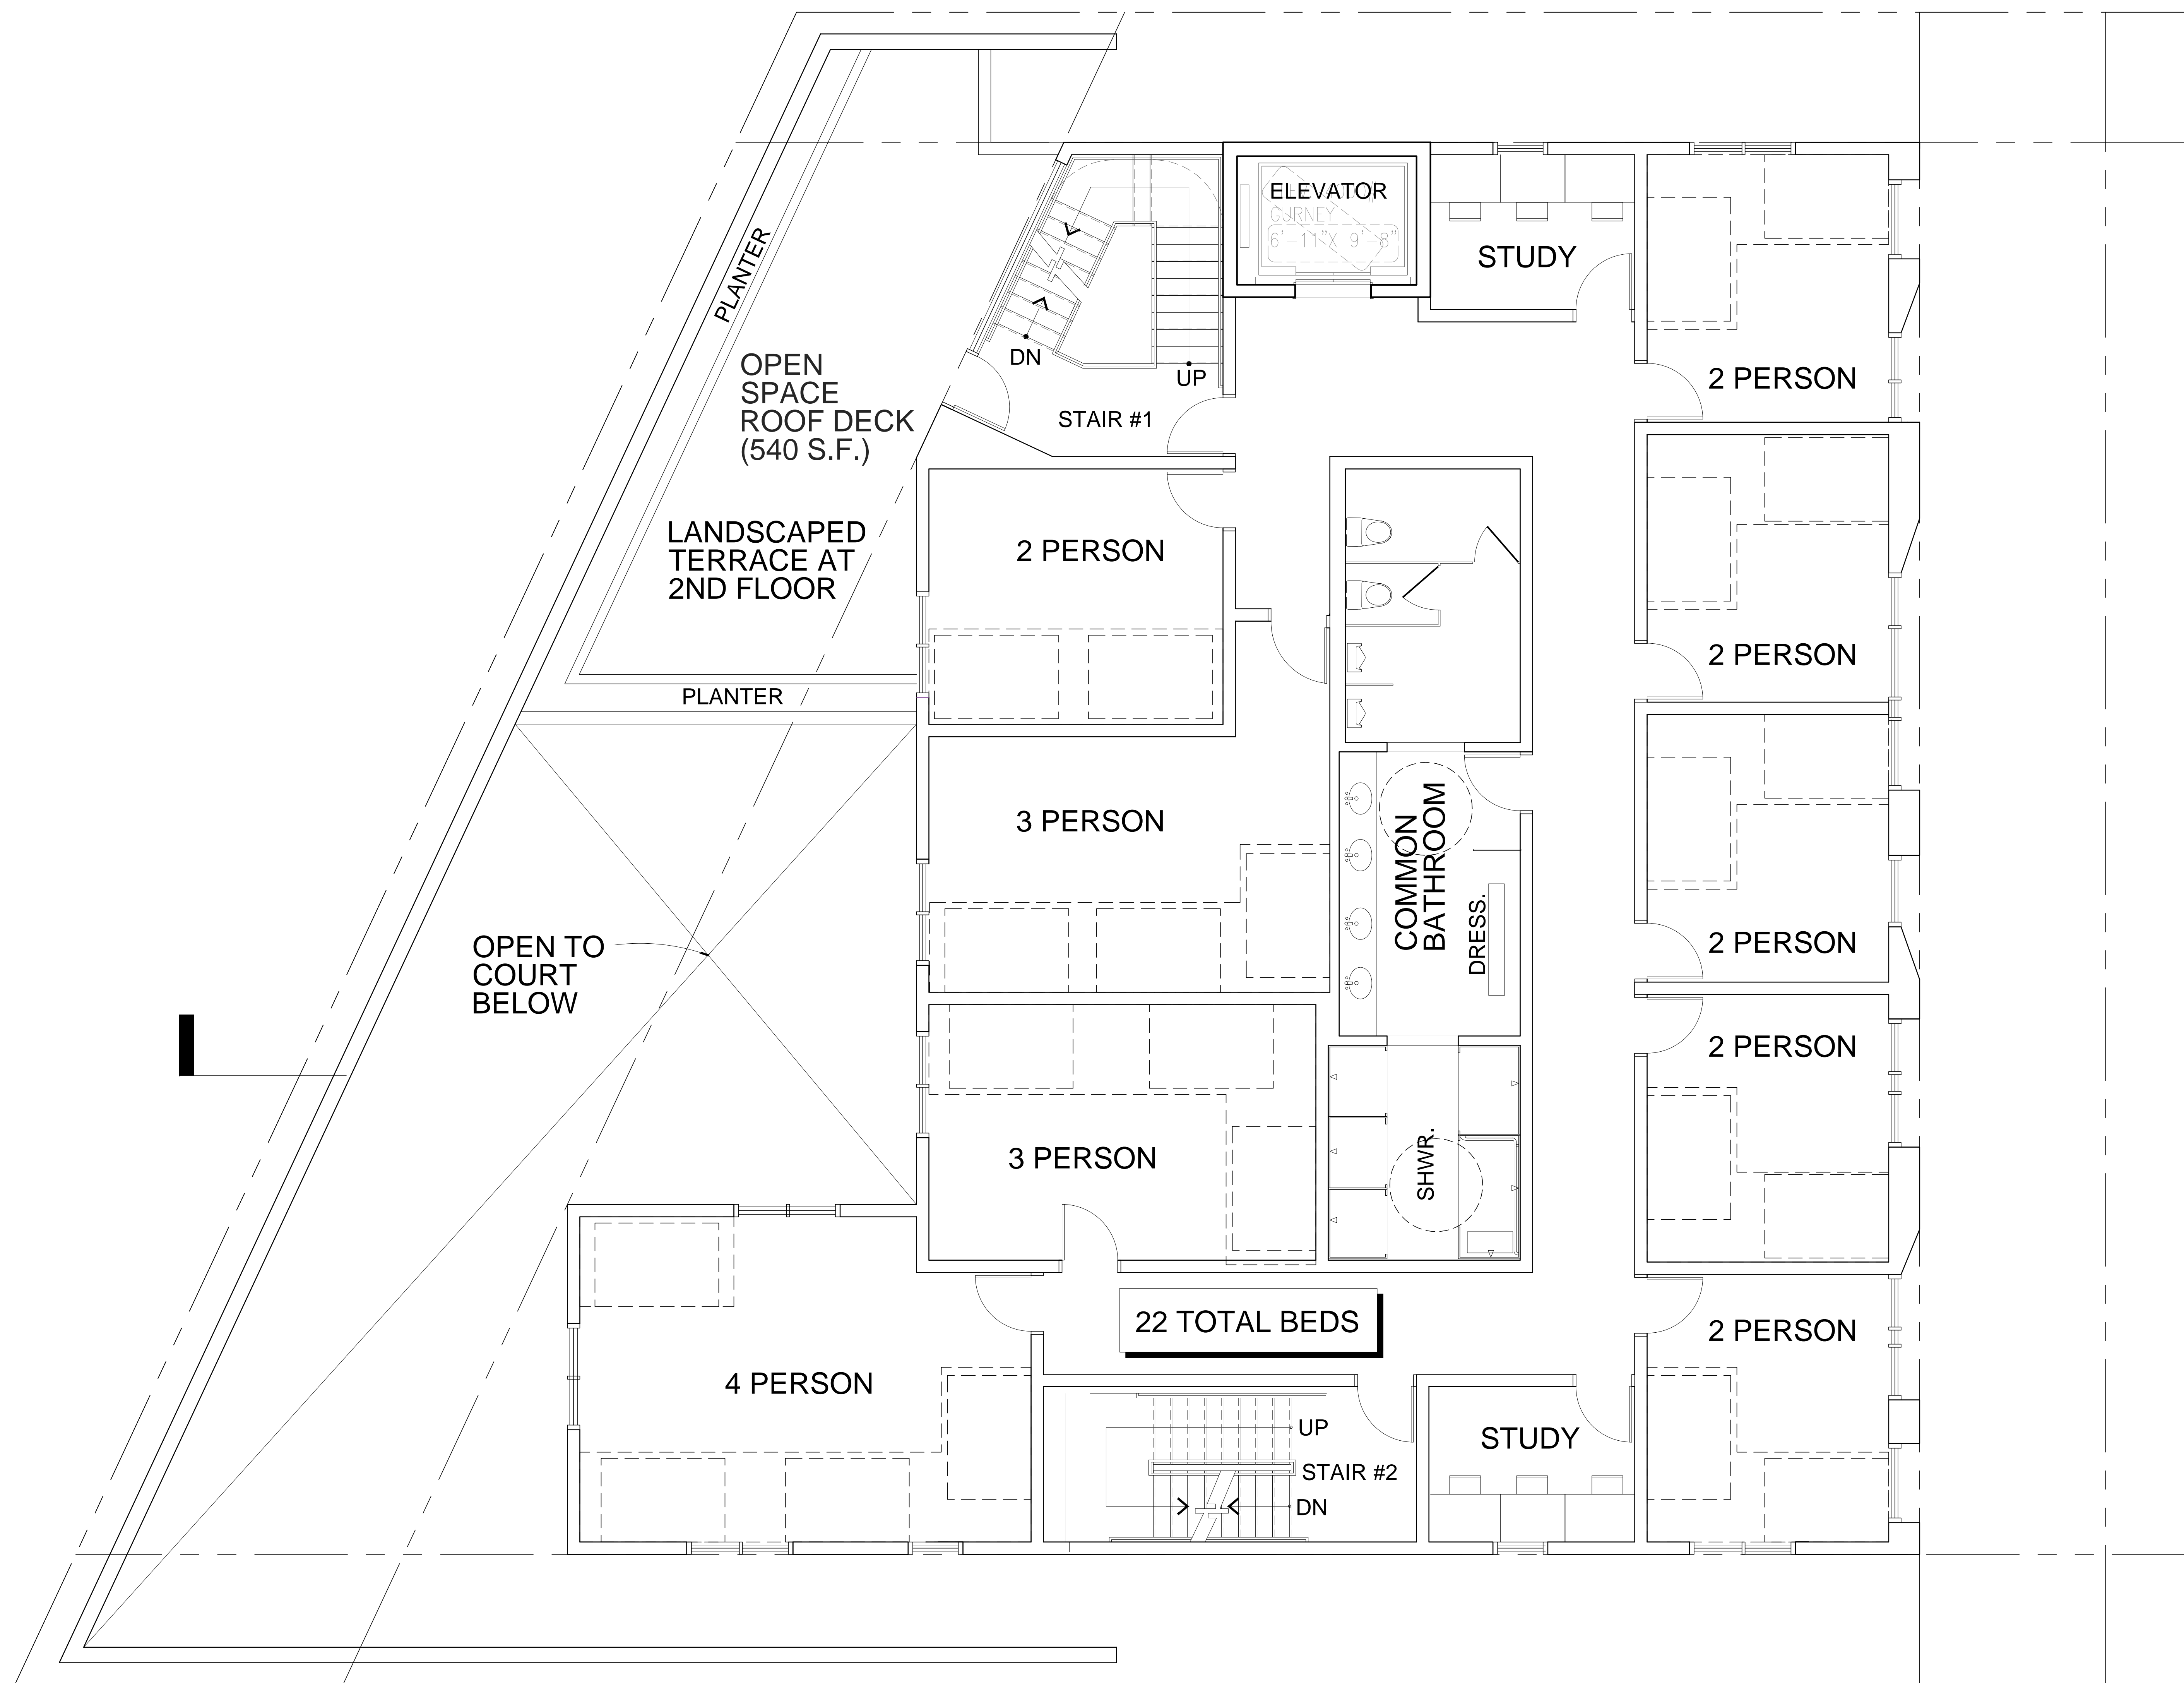

2ND AND 3RD FLOOR PLAN
SCALE: 1/4" = 1'-0" 1

NADEL COMMERCIAL &
RESIDENTIAL INC.

1990 S. BUNDY DRIVE
SUITE 400
LOS ANGELES, CA 90025
T. 310.826.2100
F. 310.826.0182
WWW.NADELARC.COM

LOS ANGELES
COSTA MESA
SAN DIEGO
LAS VEGAS

PROFESSIONAL STAMP(S):


CONSULTANT:

OWNER:

1900 AVENUE OF THE STARS
7TH FLOOR
LOS ANGELES, CA 90067

PROJECT:

FRATERNITY HOUSE
611 GAYLEY AVENUE
LOS ANGELES, CA 90067

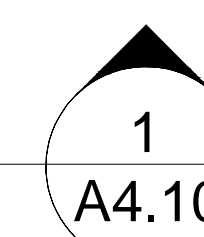


PUBLIC AGENCY SUBMITTAL:
ISSUED FOR BIDDING:
ISSUED FOR CONSTRUCTION:

REVISIONS:	ISSUE
ISSUE DESCRIPTION:	DATE:
ENTITLEMENTS SUBMITTAL	APRIL 2014

NADEL PROJECT No: 14114

PROJECT DATE: 08 / 08 / 2014

DRAWING TITLE:

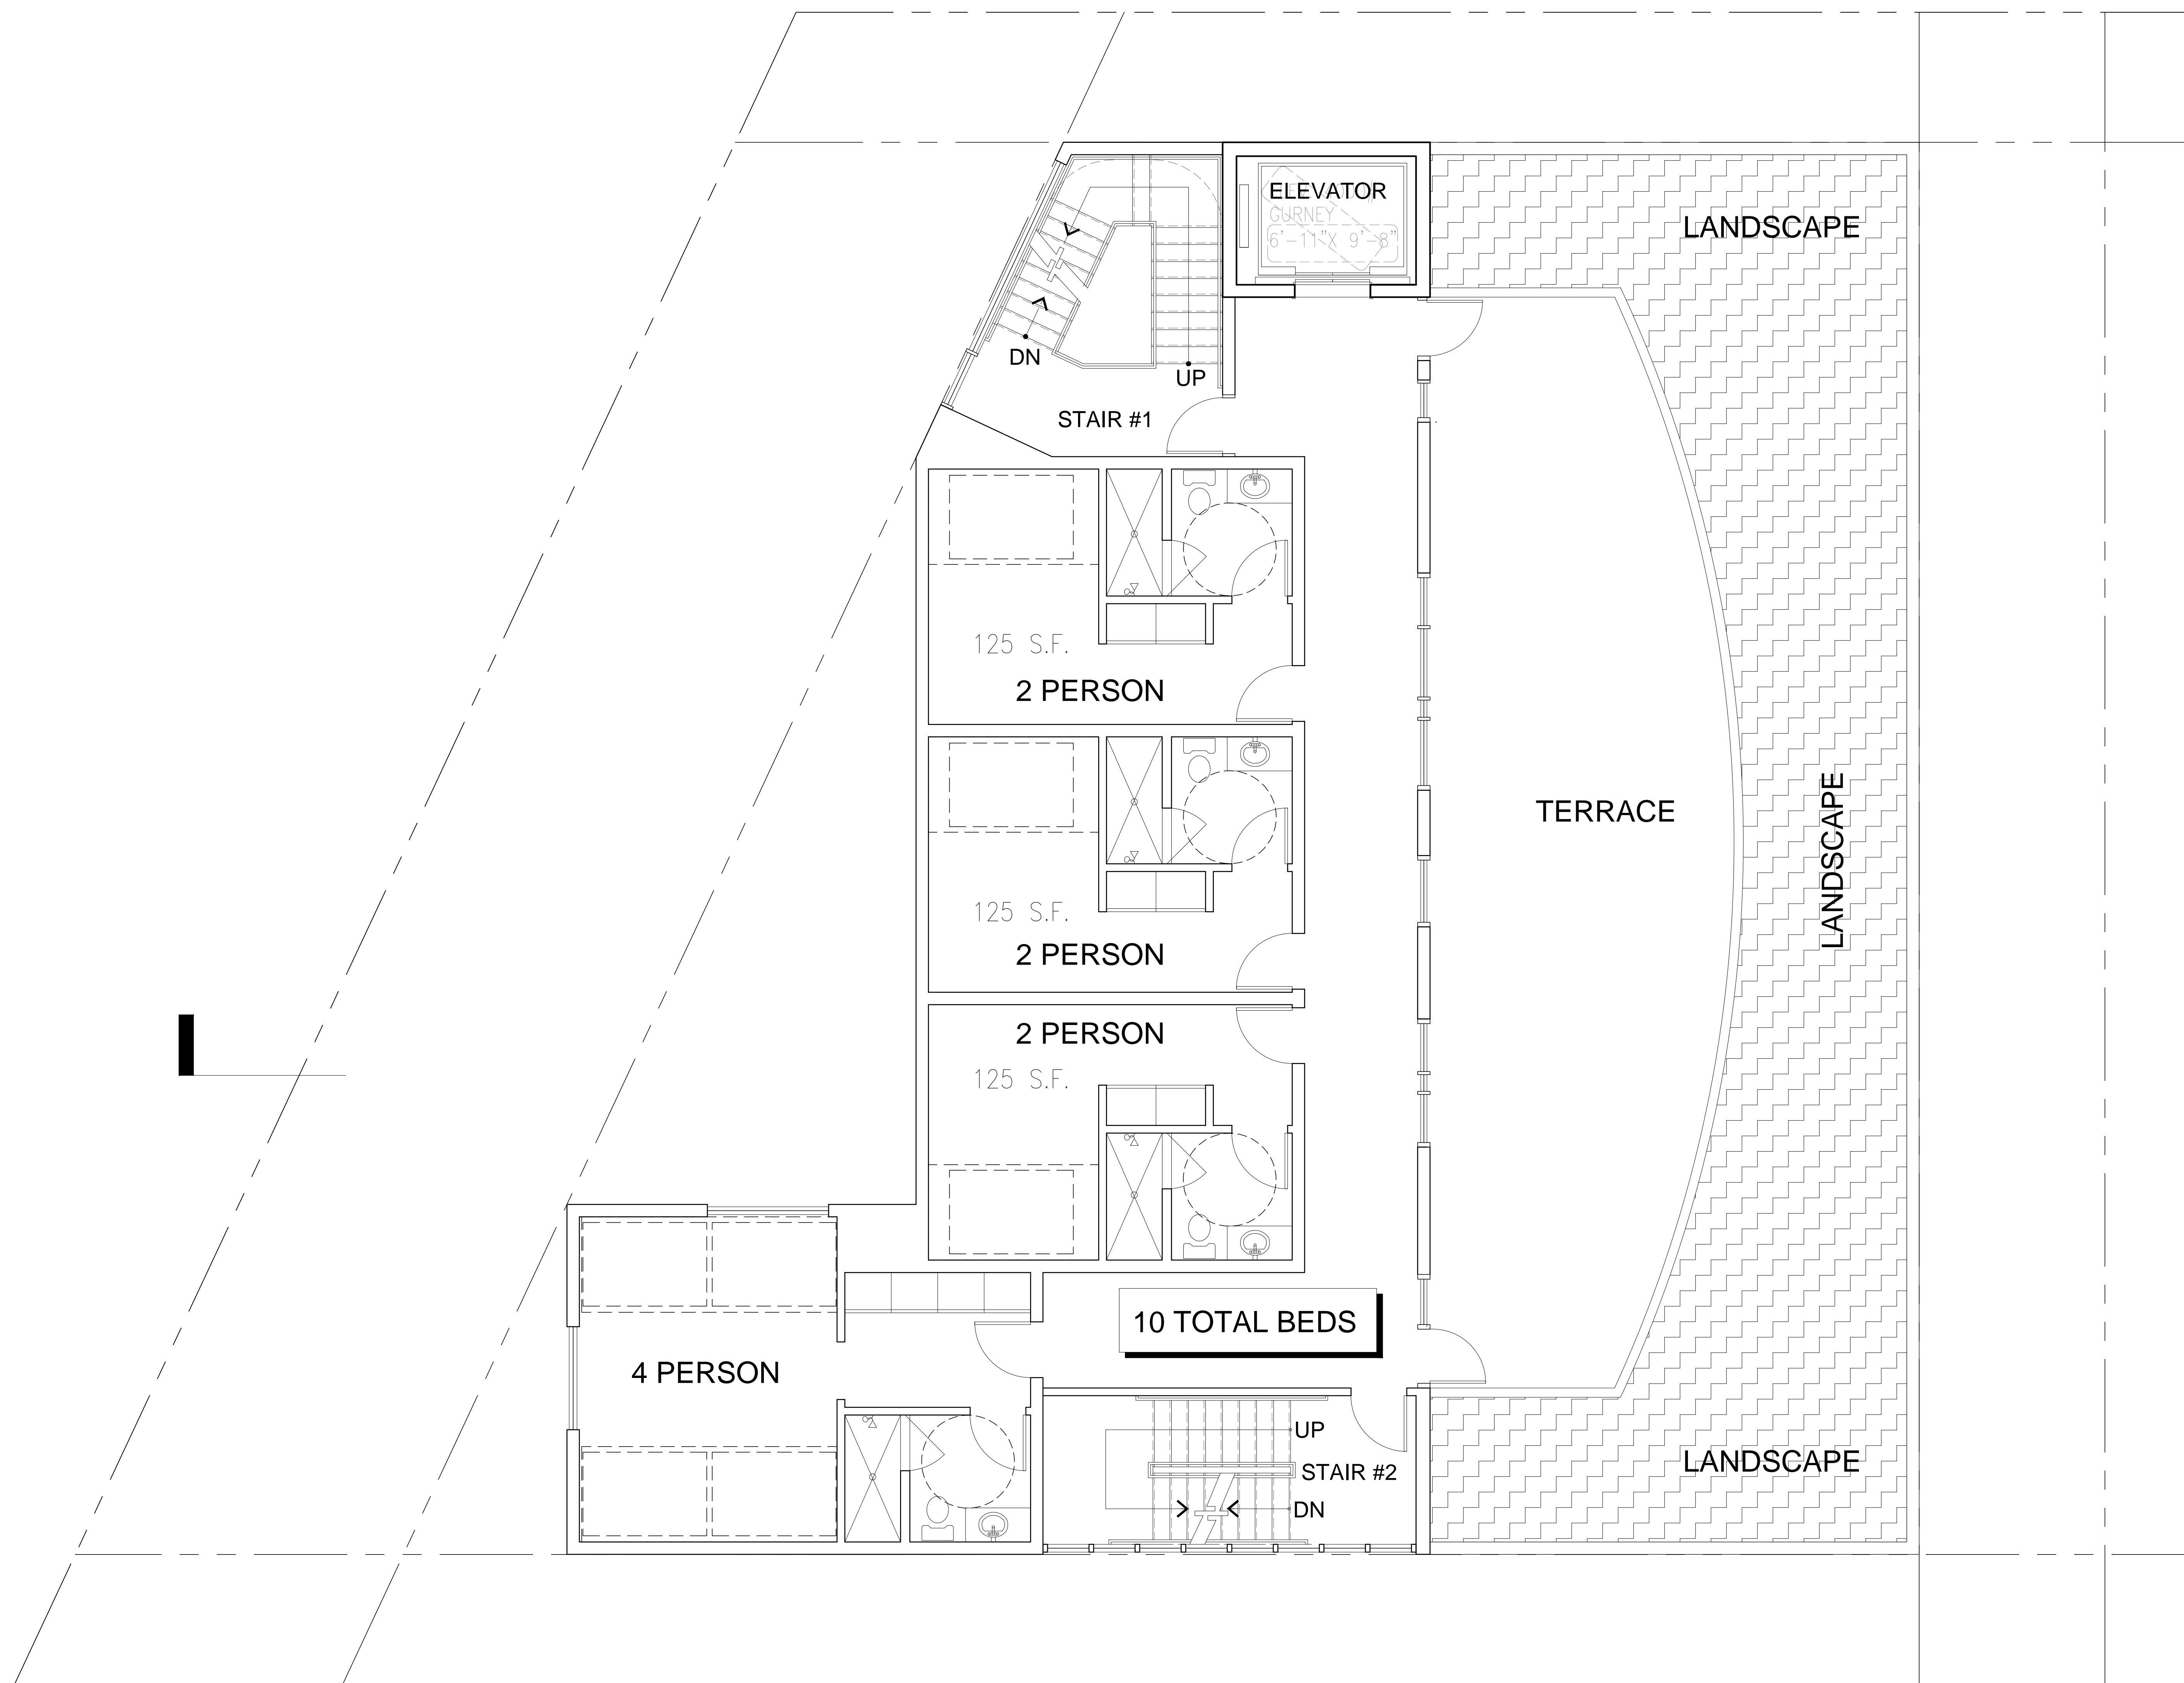

4TH FLOOR PLAN 1
SCALE: 1/4" = 1'-0"

4TH FLOOR PLAN

A2.40

NADEL COMMERCIAL & RESIDENTIAL INC.

1990 S. BUNNY DRIVE
SUITE 400
LOS ANGELES, CA 90025
T. 310.826.2100
F. 310.826.0182
WWW.NADELARC.COM

LOS ANGELES
COSTA MESA
SAN DIEGO
LAS VEGAS

PROFESSIONAL STAMP(S):

CONSULTANT:

OWNER:

1900 AVENUE OF THE STARS
7TH FLOOR
LOS ANGELES, CA 90067

PROJECT:

FRATERNITY HOUSE
611 GAYLEY AVENUE
LOS ANGELES, CA 90067

PUBLIC AGENCY SUBMITTAL:

ISSUED FOR BIDDING:

ISSUED FOR CONSTRUCTION:

REVISIONS:
ISSUE NO. DESCRIPTION ISSUE DATE:

ENTITLEMENTS SUBMITTAL APRIL 2014


NADEL PROJECT No: 14114

PROJECT DATE: 08 / 08 / 2014

DRAWING TITLE:

PARKING LEVEL 1 PLAN

A2.50

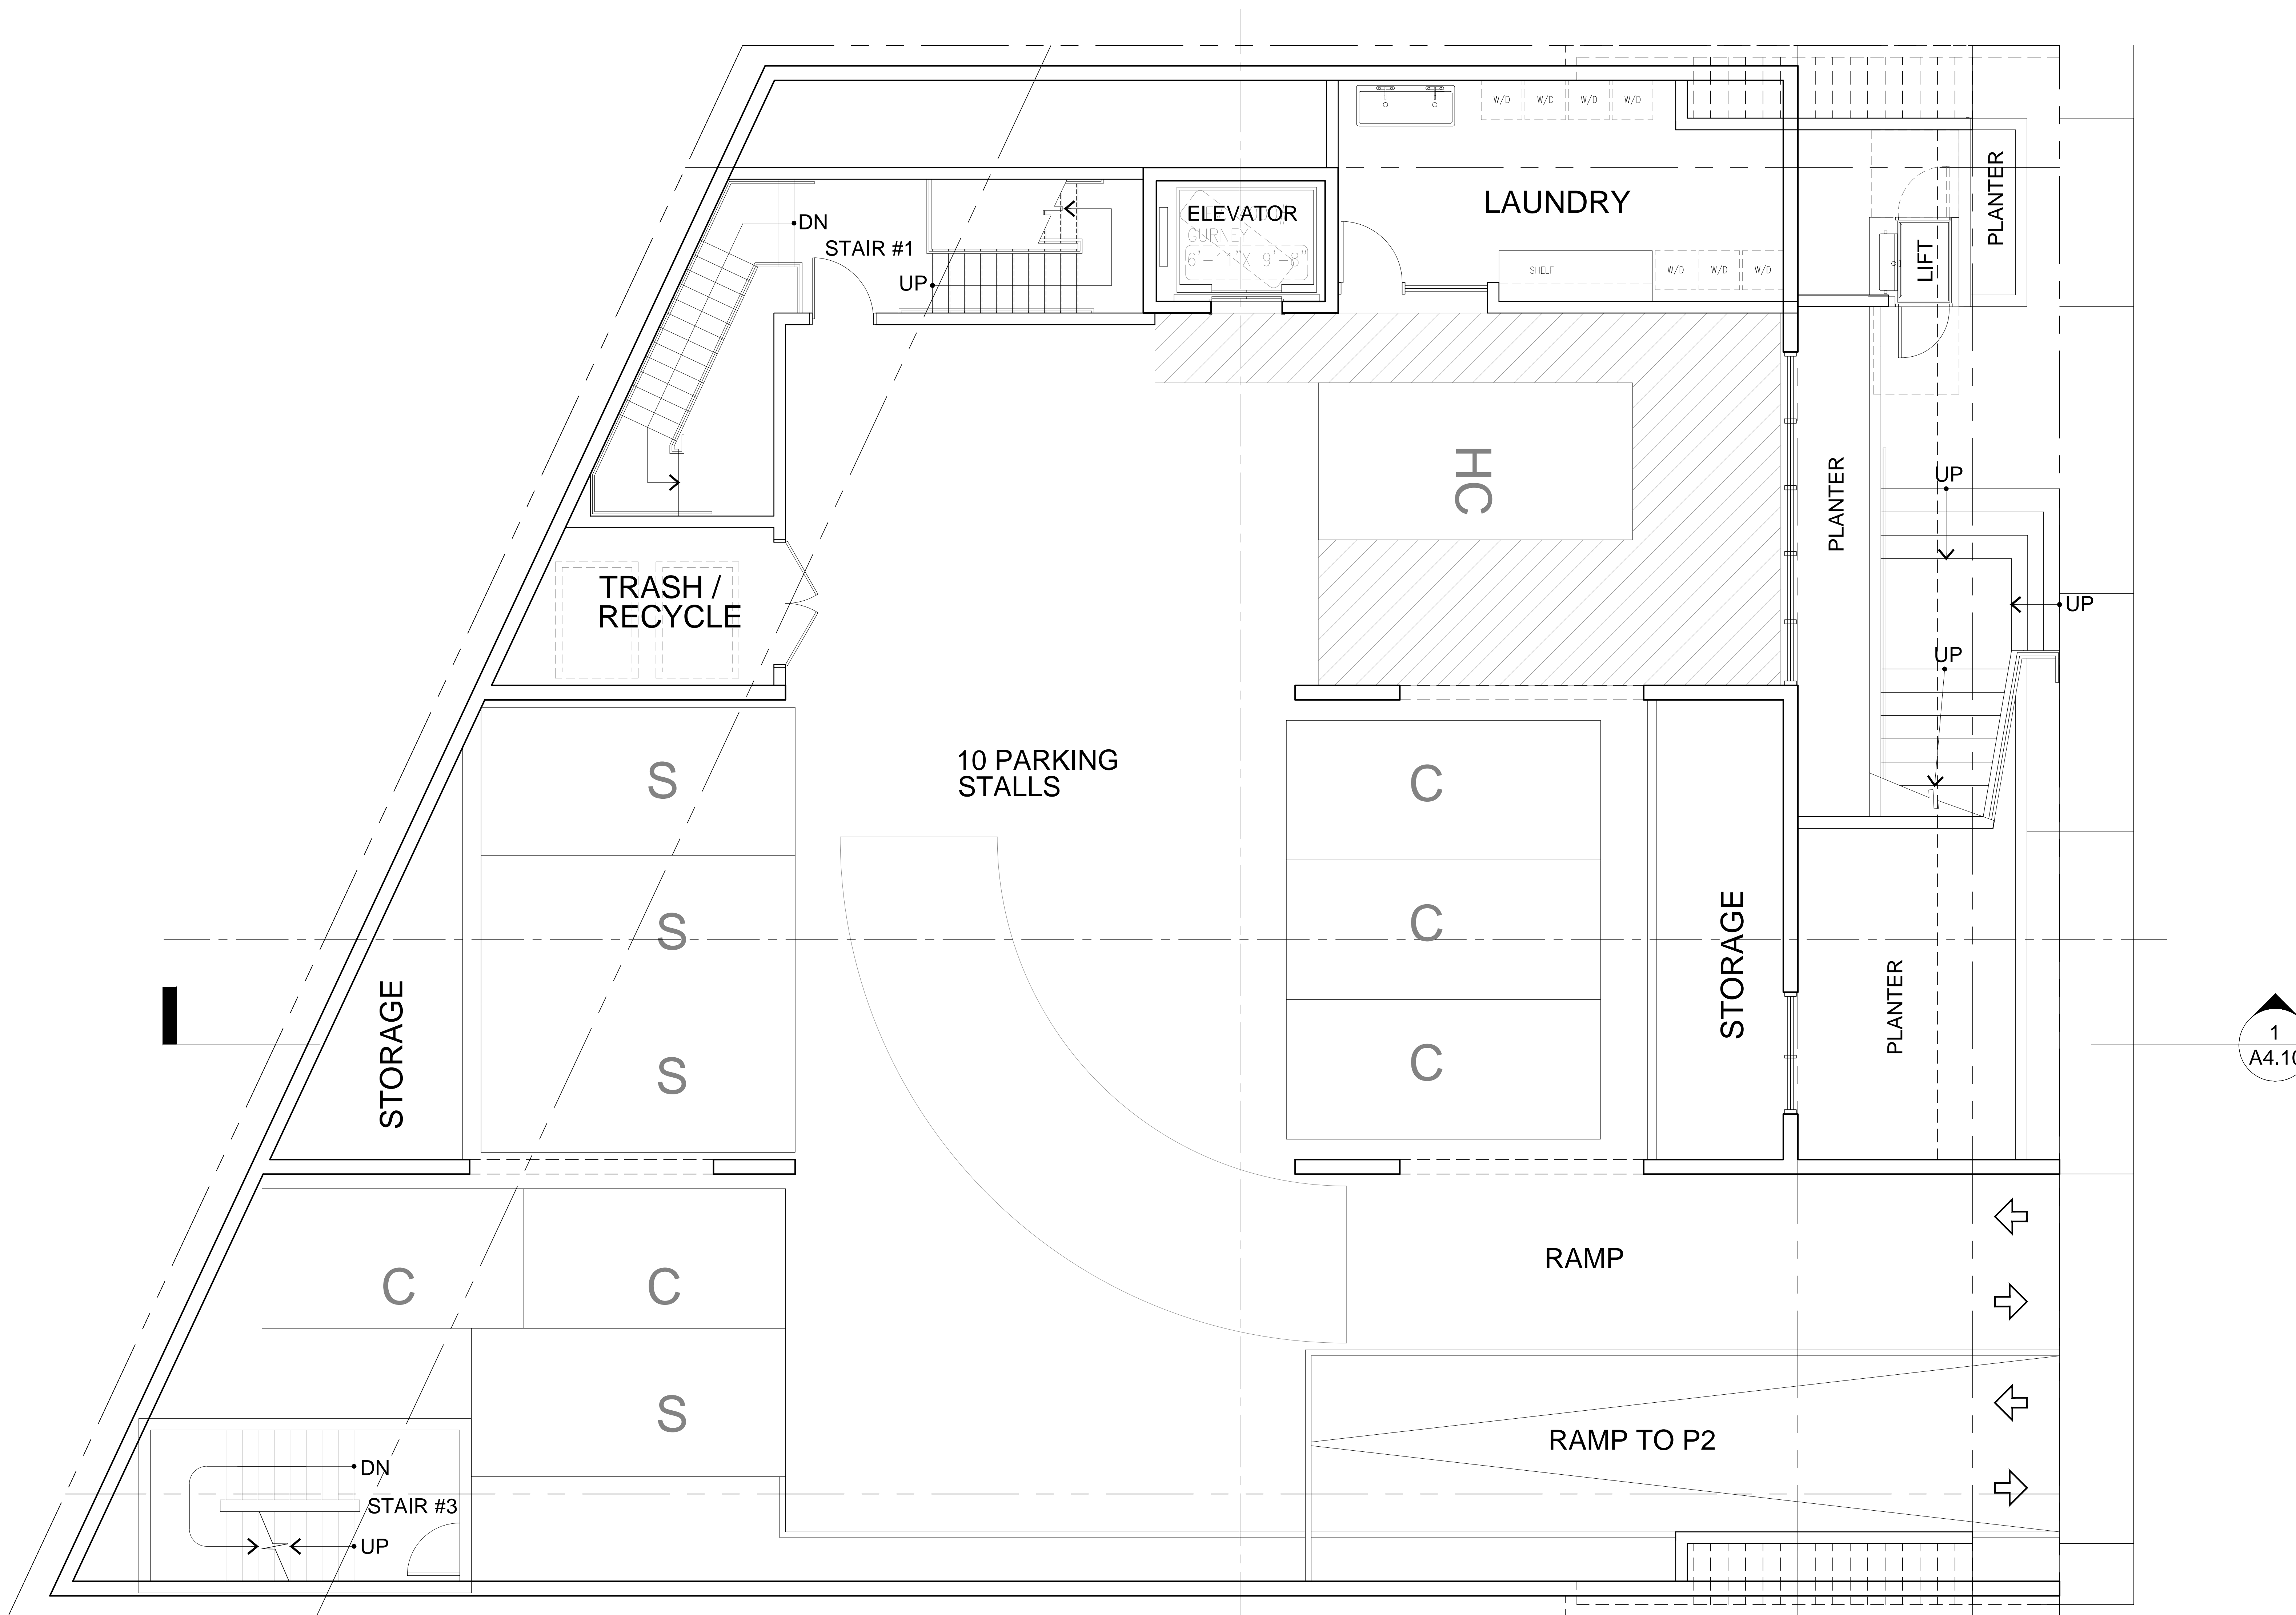

PARKING LEVEL 1 PLAN

SCALE: 1/4" = 1'-0"

1

PROFESSIONAL STAMP(S):

CONSULTANT:

OWNER:

1900 AVENUE OF THE STARS
 7TH FLOOR
 LOS ANGELES, CA 90067

PROJECT:

FRATERNITY HOUSE
 611 GAYLEY AVENUE
 LOS ANGELES, CA 90067


PUBLIC AGENCY SUBMITTAL:
 ISSUED FOR BIDDING:
 ISSUED FOR CONSTRUCTION:

REVISIONS:	ISSUE DATE:
ISSUE DESCRIPTION: NO.:	ISSUE DATE:
ENTITLEMENTS SUBMITTAL	APRIL 2014

NADEL PROJECT No: 14114
 PROJECT DATE: 08 / 08 / 2014
 DRAWING TITLE:

PARKING LEVEL 2 PLAN

A2.60

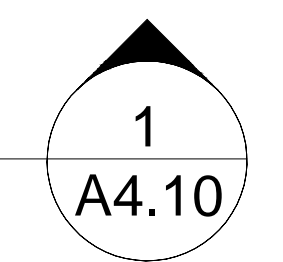

PARKING LEVEL 2 PLAN
 SCALE: 1/4" = 1'-0" **1**

NADEL COMMERCIAL &
RESIDENTIAL INC.
1990 S. BUNDY DRIVE
SUITE 400
LOS ANGELES, CA 90025
T. 310.826.2100
F. 310.826.0182
WWW.NADELARC.COM

LOS ANGELES
COSTA MESA
SAN DIEGO
LAS VEGAS

PROFESSIONAL STAMP(S):

CONSULTANT:

OWNER:

1900 AVENUE OF THE STARS
7TH FLOOR
LOS ANGELES, CA 90067

PROJECT:

FRATERNITY HOUSE
611 GAYLEY AVENUE
LOS ANGELES, CA 90067

PUBLIC AGENCY SUBMITTAL:

ISSUED FOR BIDDING:

ISSUED FOR CONSTRUCTION:

REVISIONS:	ISSUE	
NO.	DESCRIPTION	DATE
	ENTITLEMENTS SUBMITTAL	APRIL 2014

ENTITLEMENTS SUBMITTAL
APRIL 2014

NADEL PROJECT No: 14114

PROJECT DATE: 08 / 08 / 2014


DRAWING TITLE:

ELEVATIONS


A3.10




GAYLEY AVE. ELEVATION (EAST) ①
SCALE: 1/8" = 1'-0"

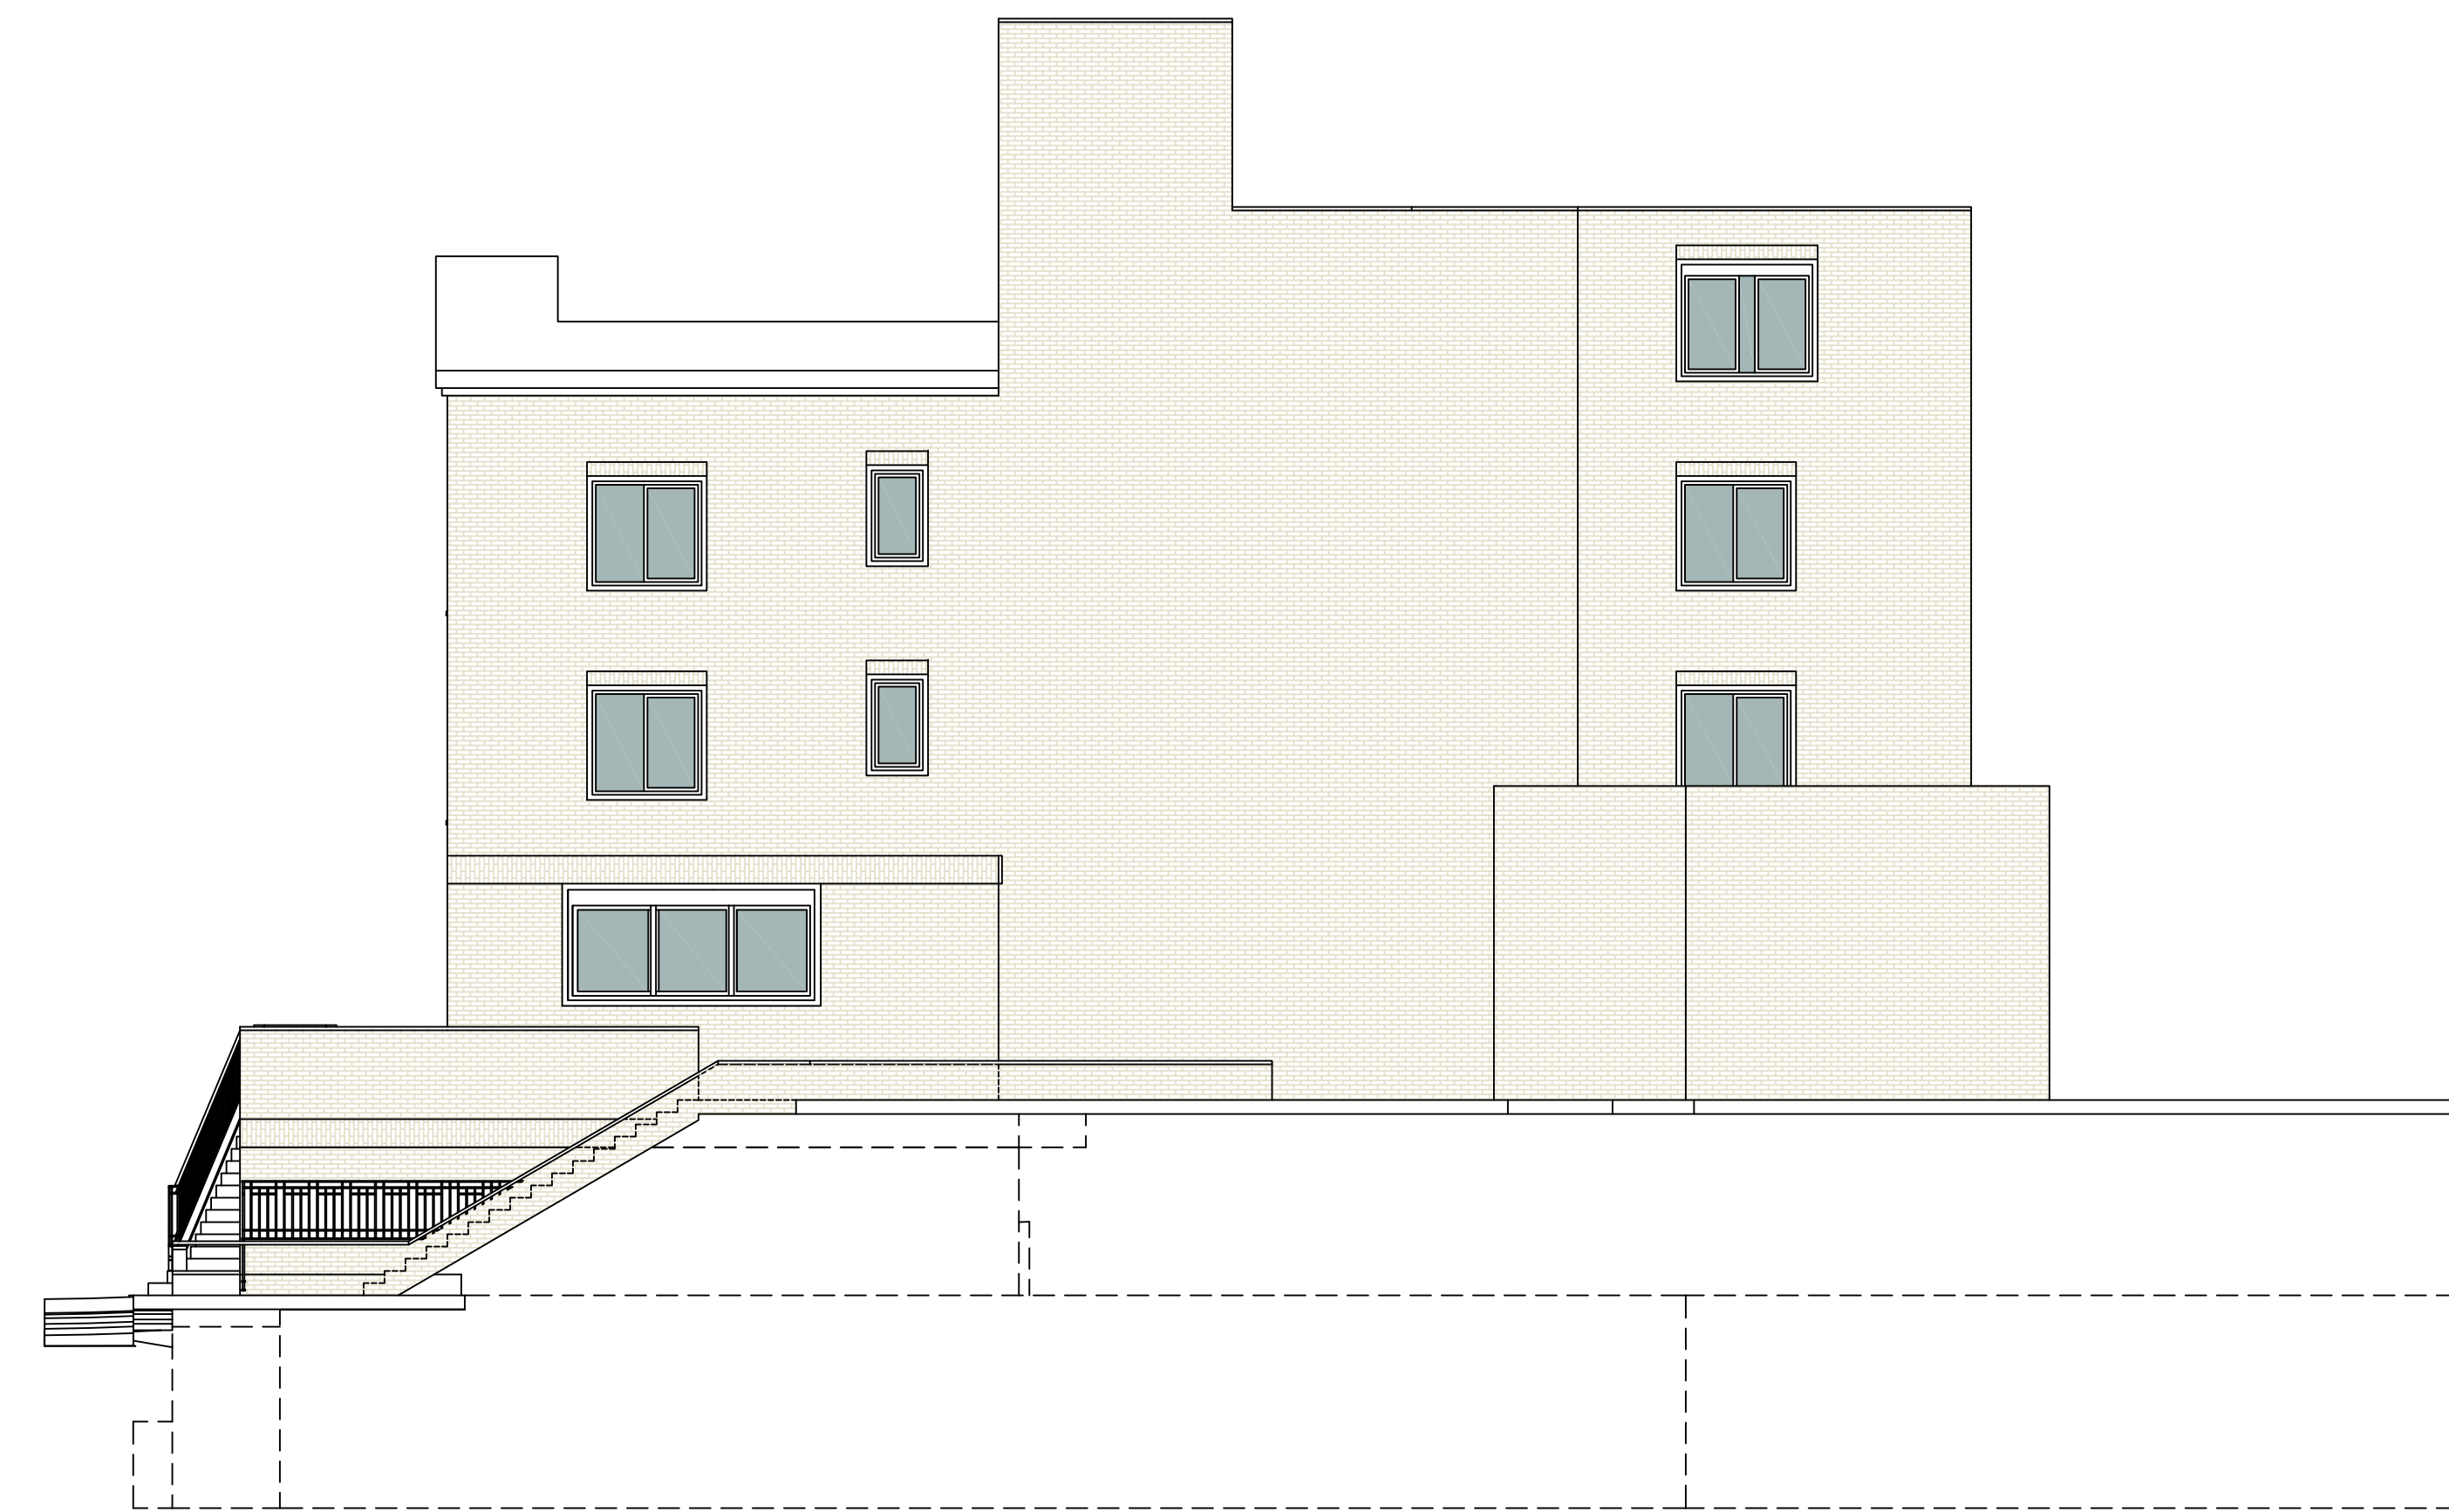


SIDE ELEVATION (NORTH) ②
SCALE: 1/8" = 1'-0"

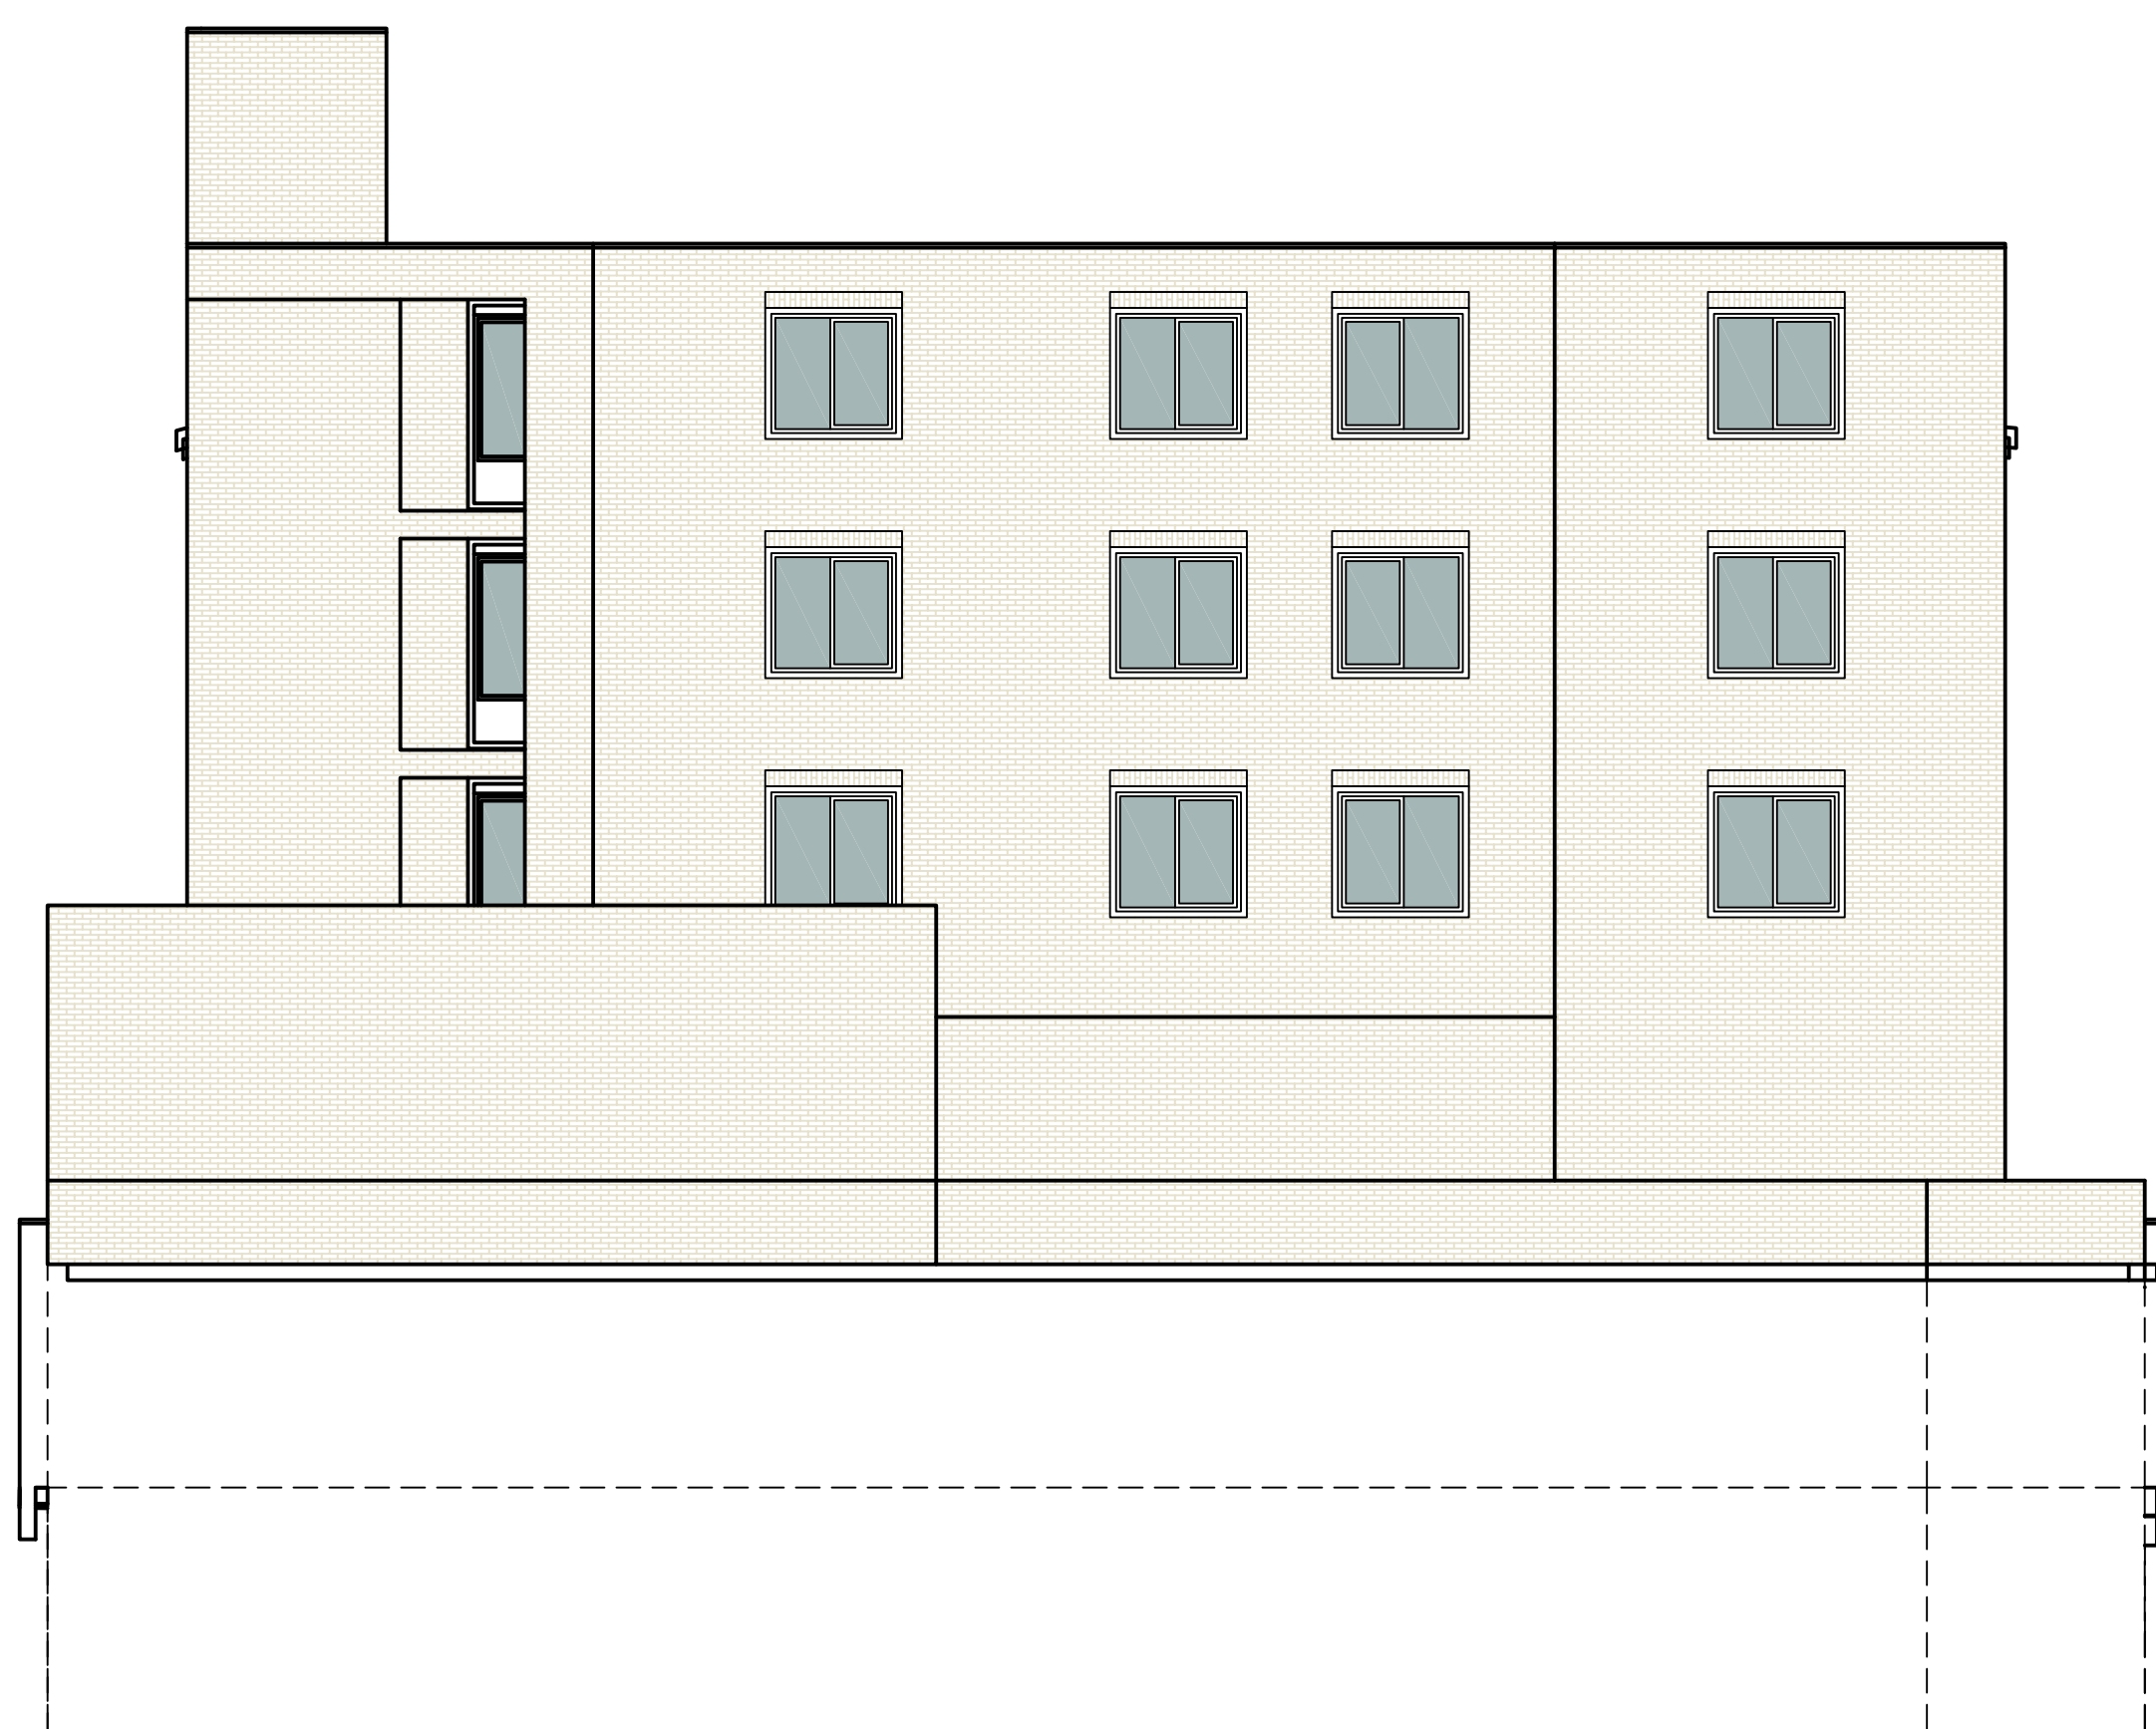

REAR ELEVATION (WEST) ③
SCALE: 1/8" = 1'-0"

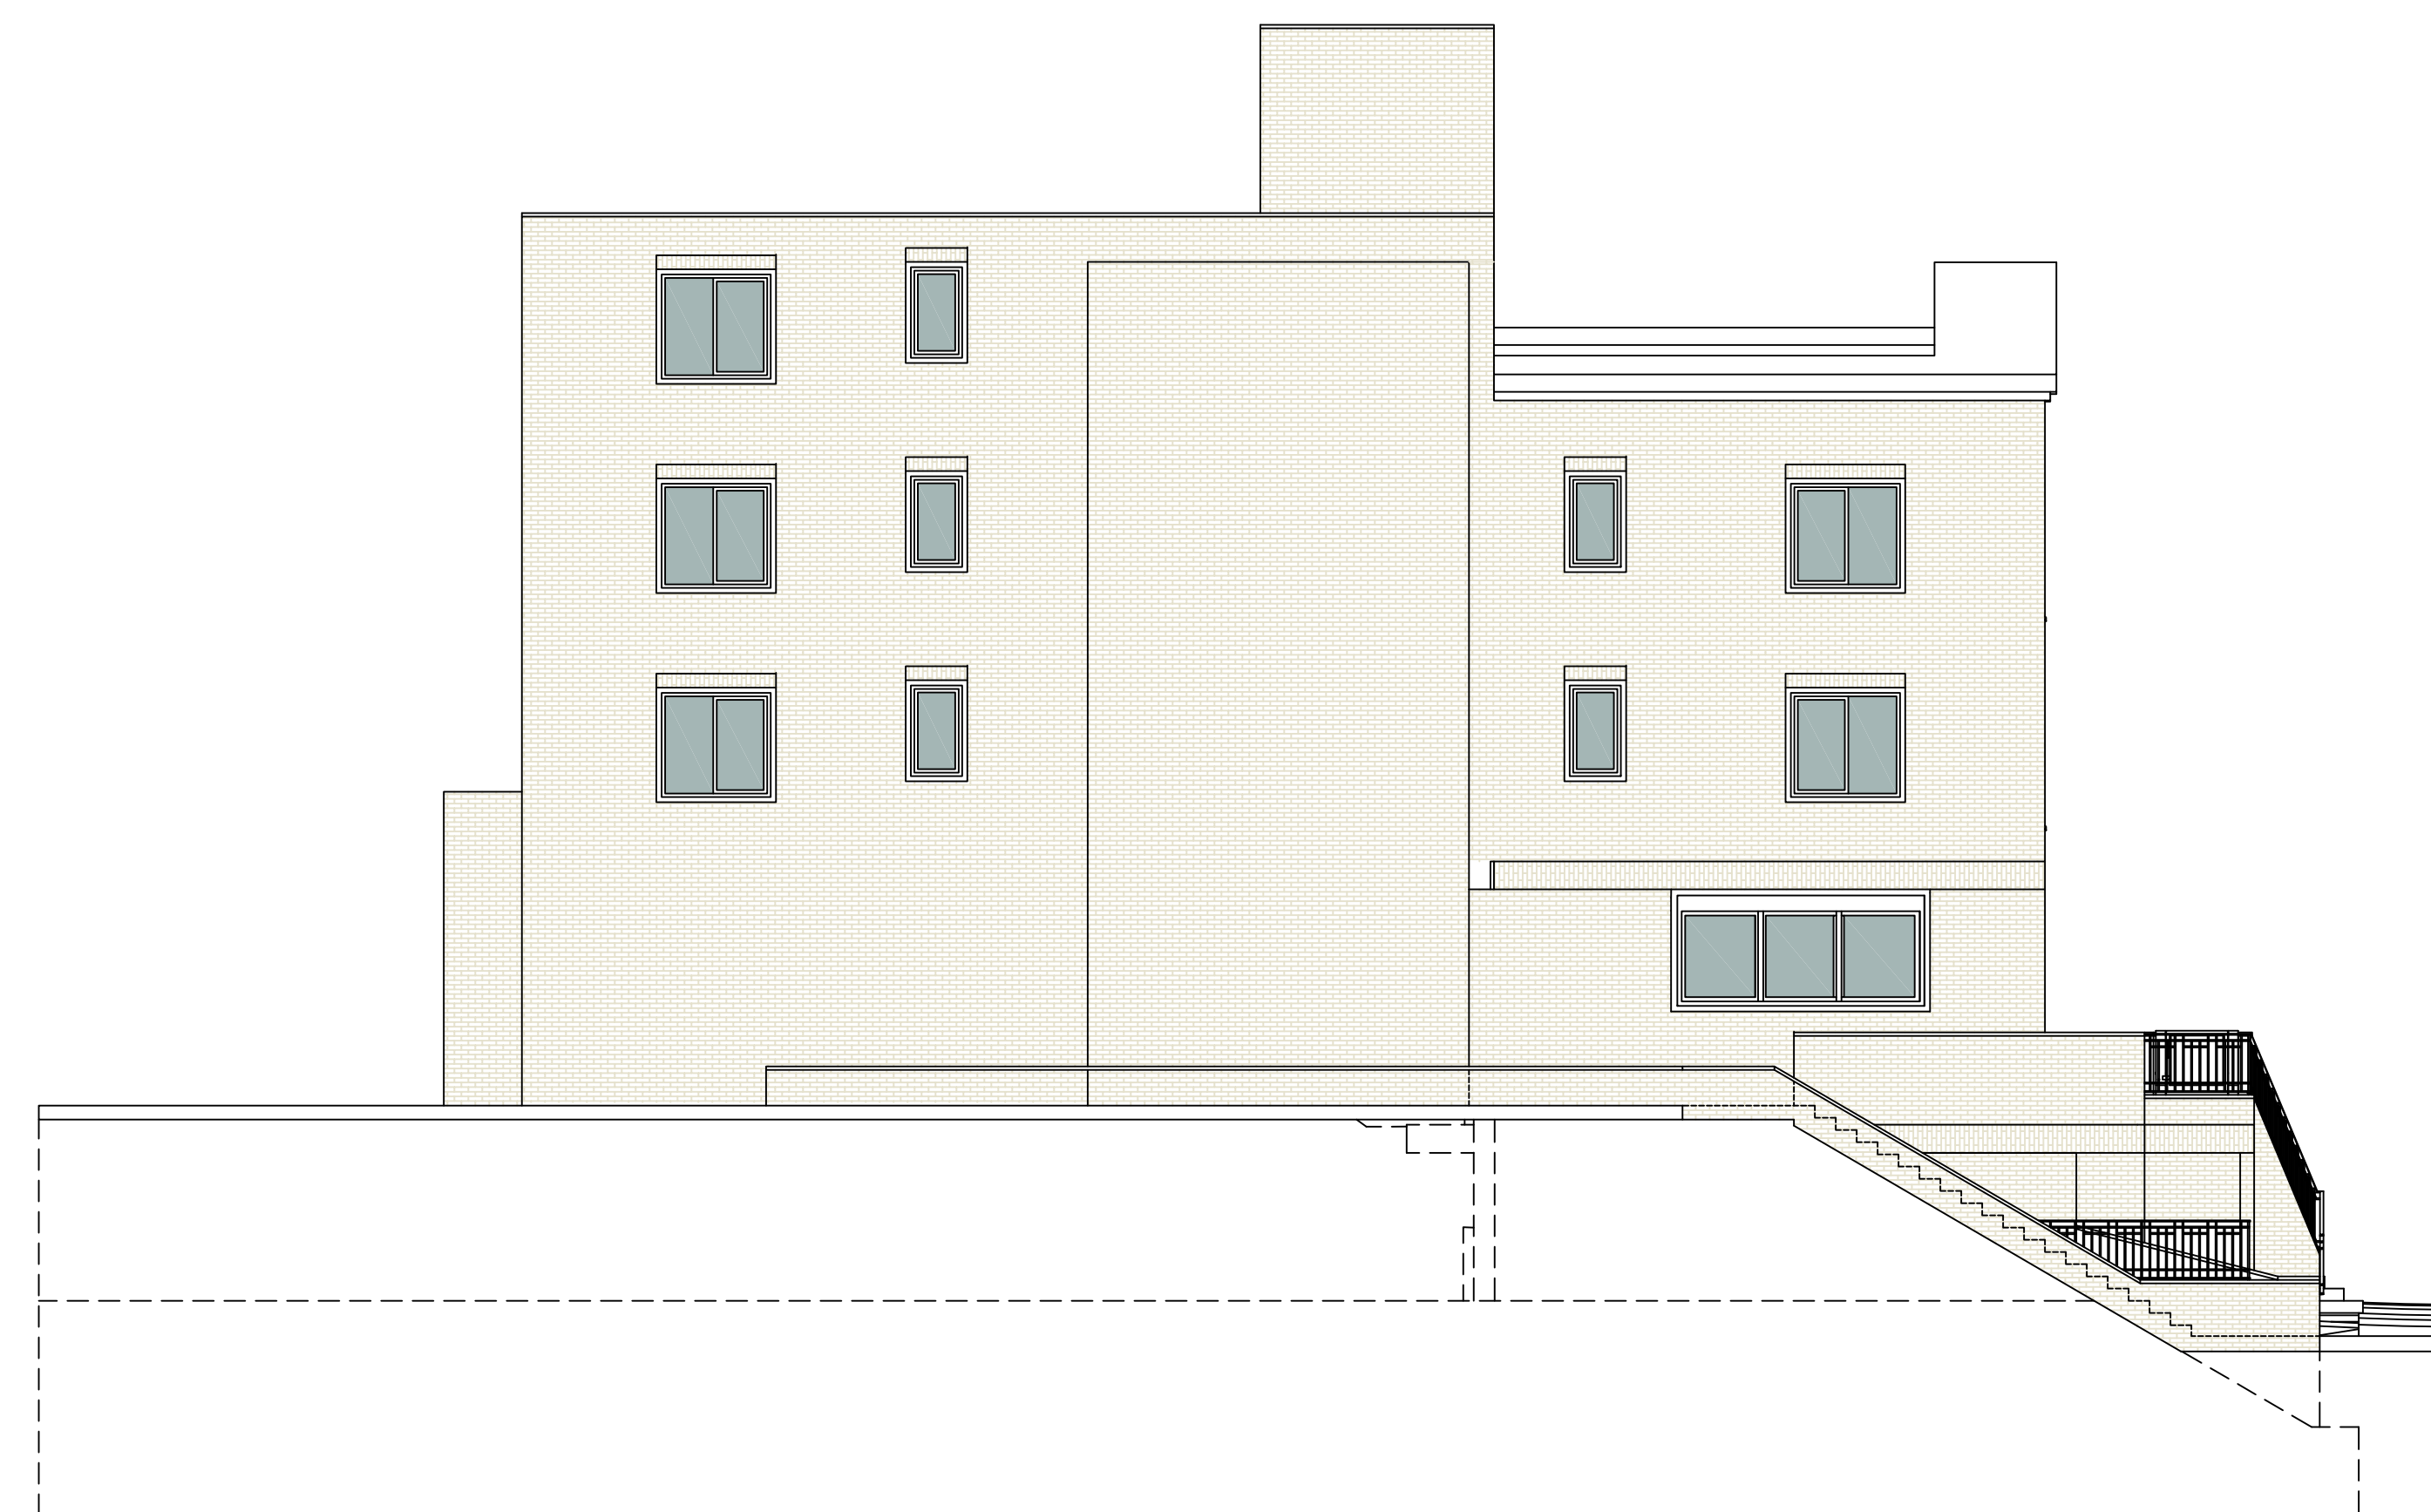

SIDE ELEVATION (SOUTH) ④
SCALE: 1/8" = 1'-0"

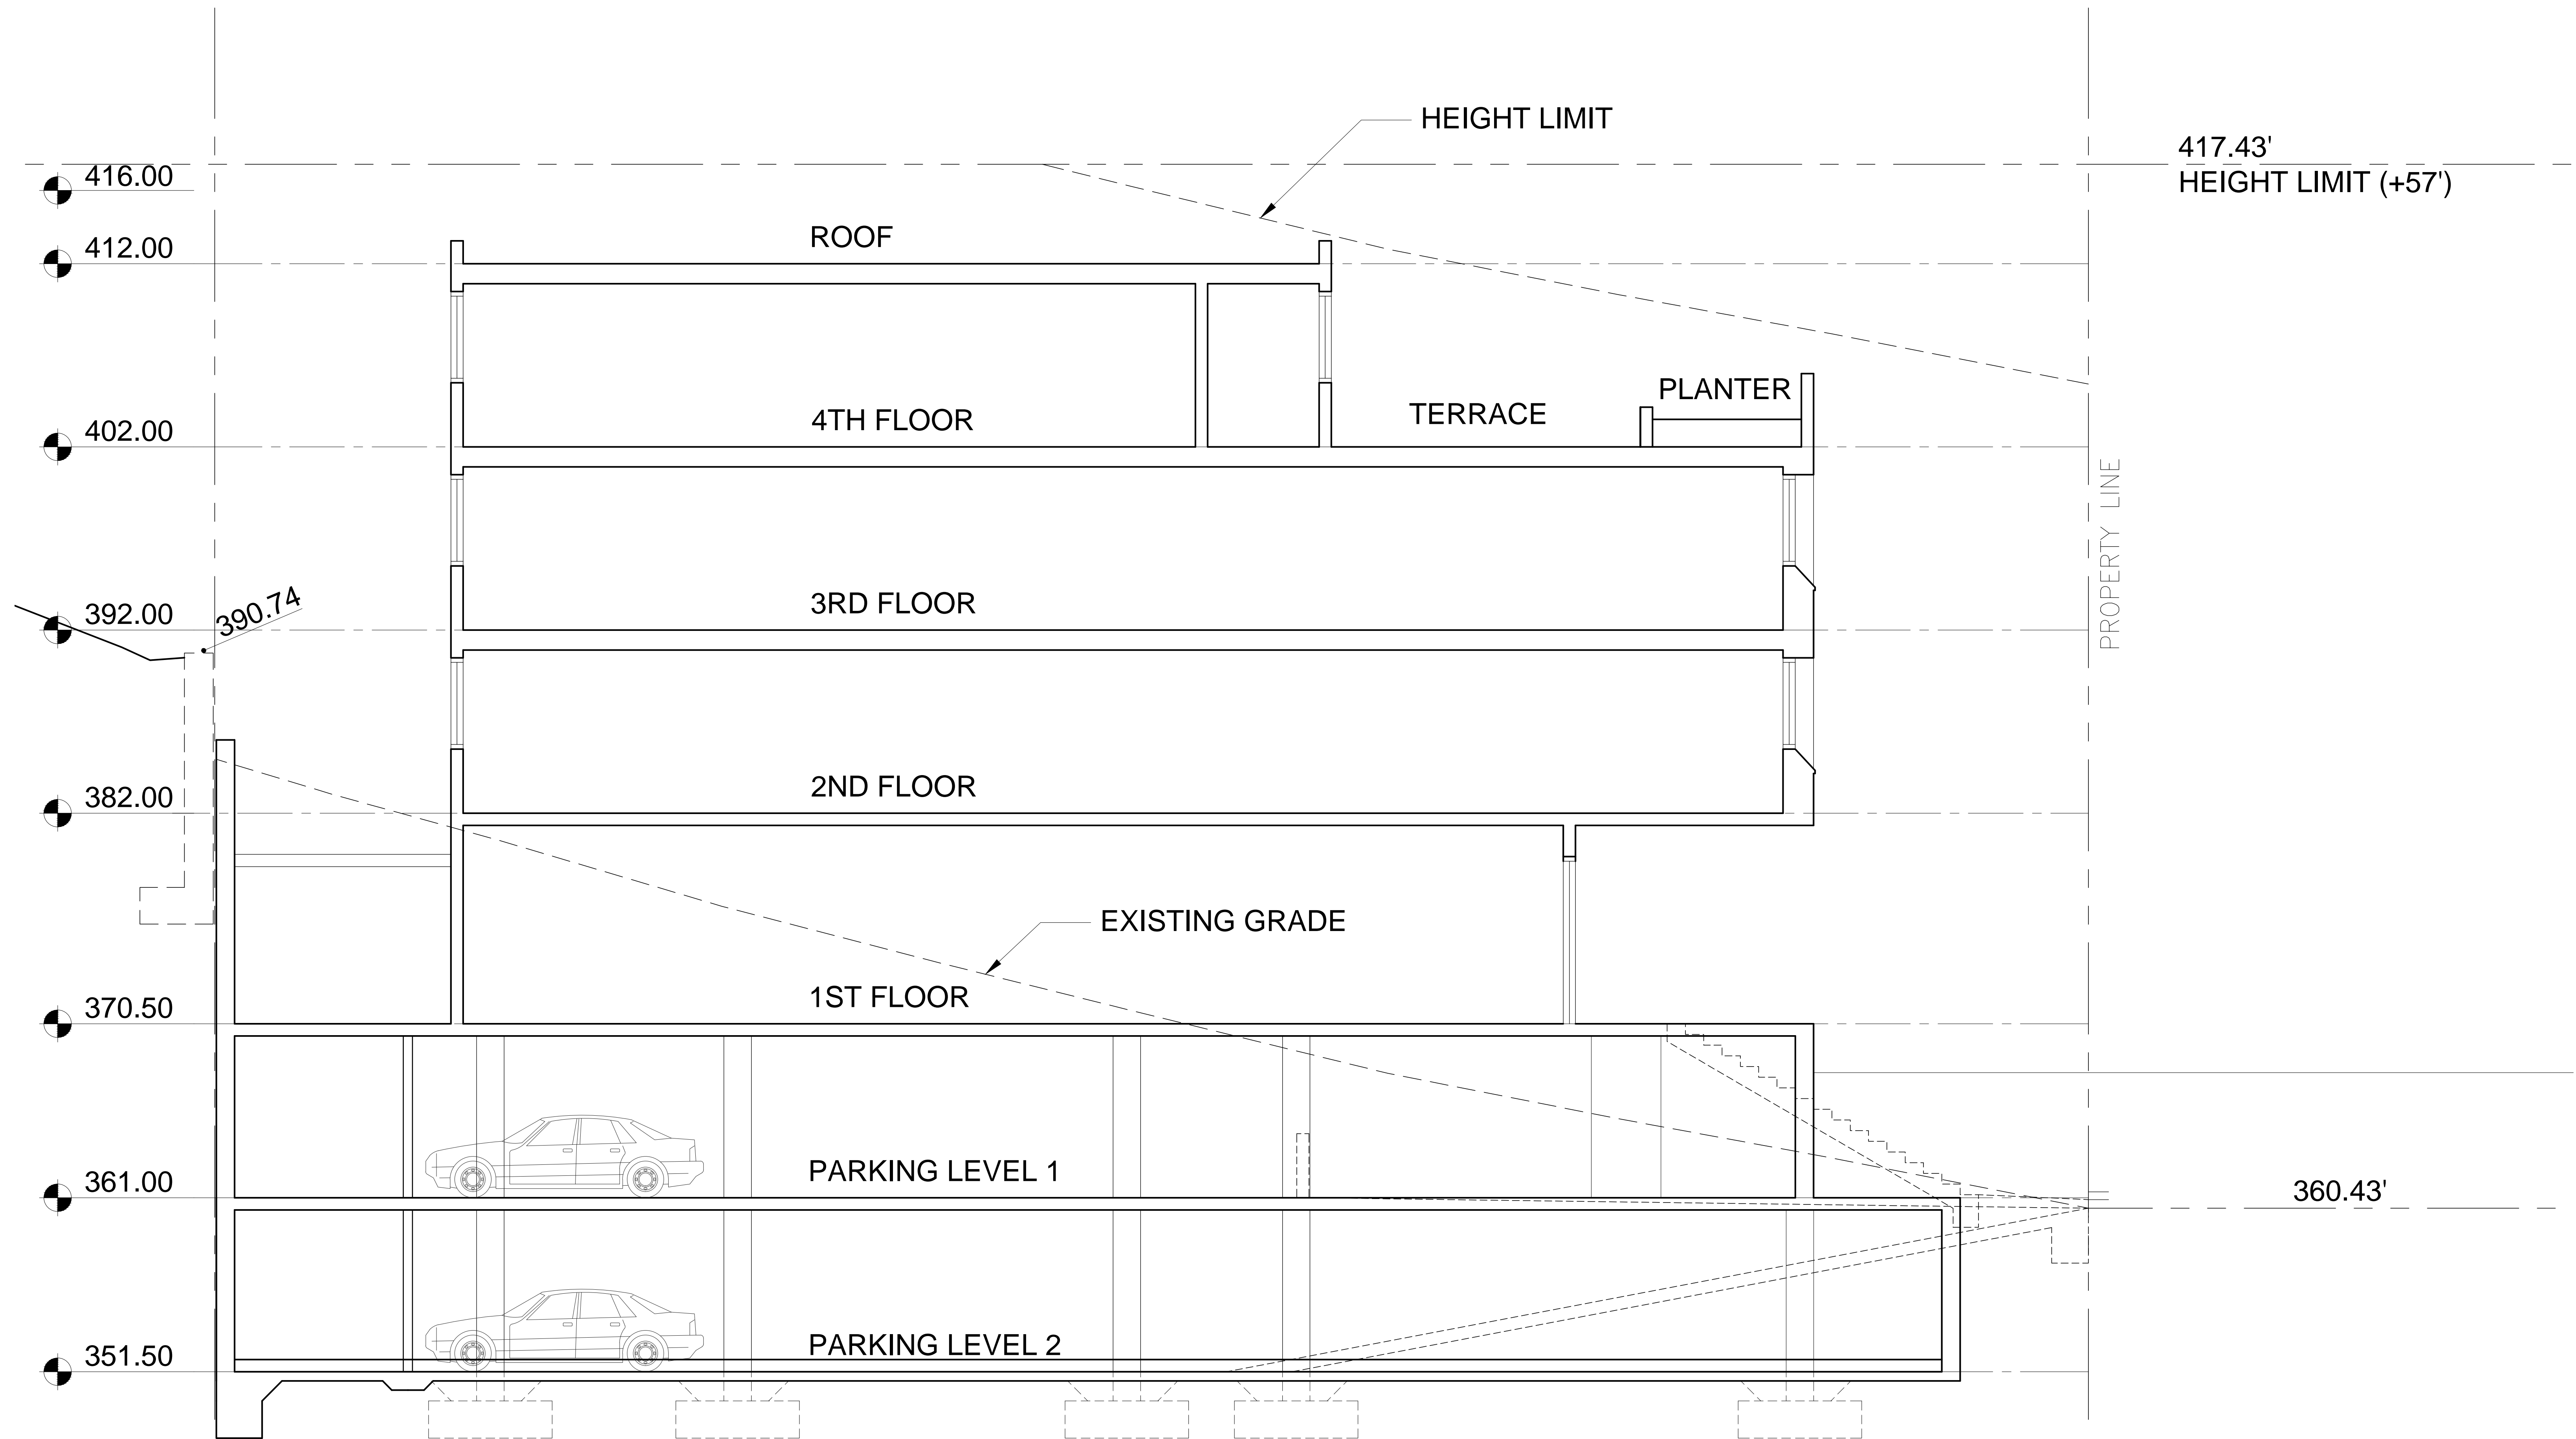

BUILDING SECTION LOOKING NORTH
 SCALE: 1/4" = 1'-0"

1