

**RESTAURANT & BREWHOUSE**

939 BROXTON AVENUE  
LOS ANGELES, CA 90024

OCTOBER 22, 2014

PREPARED BY:



SIGNAGE SOLUTIONS

2231 S. DUPONT DR.

ANAHEIM, CA 92806

714-491-0299

FAX-714-491-0439

800-655-9972

SIGNAGE-SOLUTIONS.COM

1 of 5

ITEM	
SIGN TYPE	
QUANTITY	SCALE
PAGE DESCRIPTION	
STATUS	

REV.		
Rev 1 - Rey D.		10-22-14

DESIGNER	SALES
GG	CD
JOB NO.	DATE
14-9225	10-15-14

PROJECT







**939 BROXTON AVE.**  
LOS ANGELES, CA 90024

All ideas, designs, arrangements, and plans indicated or represented by this drawing are owned by and the property of Signage Solutions, and were created, evolved, and developed for use on and in connection with the specified project. None of such ideas, designs, arrangements, or plans shall be used by or disclosed to any person, firm or corporation for any purpose whatsoever without the written permission of Signage Solutions. Written dimensions on these drawings shall have precedence over scale dimensions: contractors shall verify and be responsible for all dimensions and conditions shown by these drawings. Shop details must be submitted to this office for approval before fabrication proceeds.

APPROVALS	
CLIENT	DATE

LANDLORD	DATE
----------	------

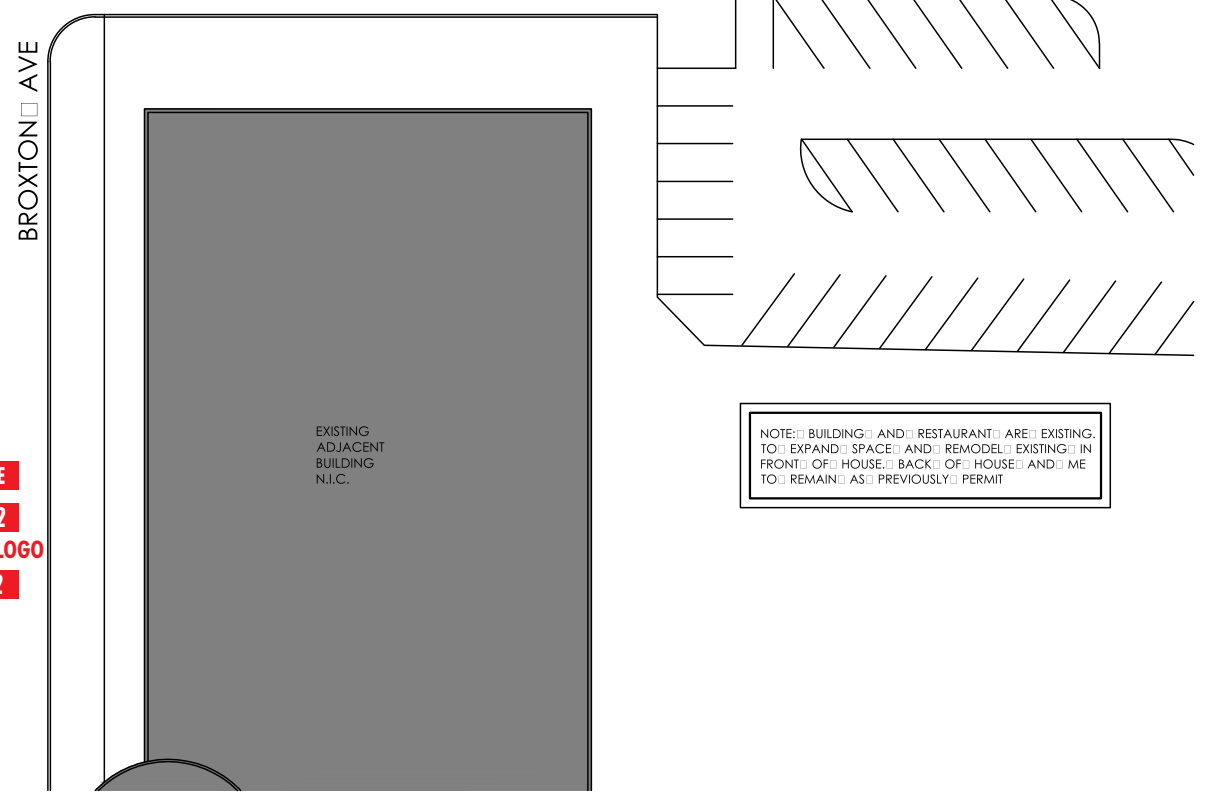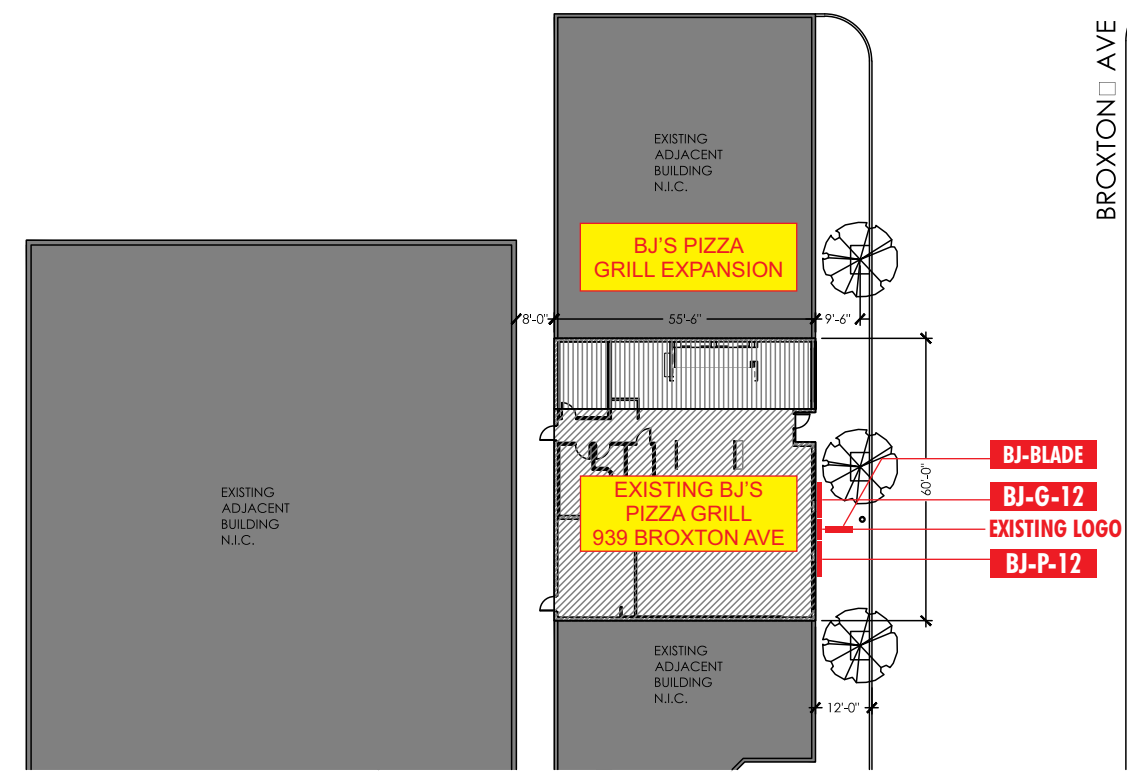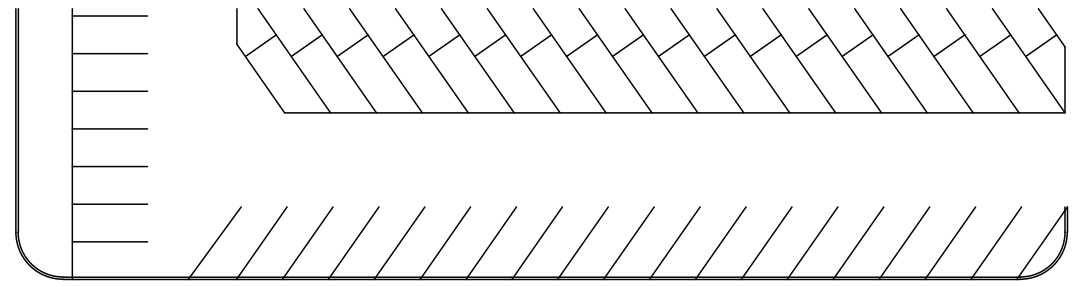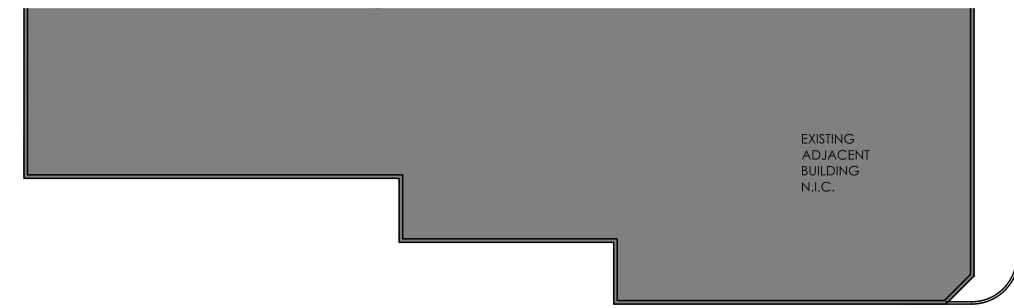

## SIGN LEGEND

<b>BJ-P-12</b>	DUAL LIT CHANNEL LETTERS	<u>SQ. F.T. 5</u>
<b>BJ-G-12</b>	DUAL LIT CHANNEL LETTERS	<u>SQ. F.T. 5</u>
<b>BJ-BLADE</b>	D/F BLADE SIGN	<u>SQ. F.T. 4</u>

**TOTAL SIGNAGE SQ. FT. PROPOSED: 14 SQ FT**

ITEM  
**VARIOUS**

SIGN TYPE  
**LETTERS, LOGOS & MURAL**

QUANTITY SCALE  
**AS NOTED AS NOTED**

PAGE DESCRIPTION  
**ELEVATIONS**

STATUS  
**CONCEPT DRAWINGS**

REV.  
Rev 1 - Rey D. 10-22-14

DESIGNER SALES  
**GG CD**

JOB NO. DATE  
**14-9225 10-15-14**

PROJECT






939 BROXTON AVE.  
LOS ANGELES, CA 90024

All ideas, designs, arrangements, and plans indicated or represented by this drawing are owned by and the property of Signage Solutions, and were created, evolved, and developed for use on and in connection with the specified project. None of such ideas, designs, arrangements, or plans shall be used by or disclosed to any person, firm or corporation for any purpose whatsoever without the written permission of Signage Solutions. Written dimensions on these drawings shall have precedence over scale dimensions: contractors shall verify and be responsible for all dimensions and conditions shown by these drawings. Shop details must be submitted to this office for approval before fabrication proceeds.

APPROVALS  
CLIENT DATE

LANDLORD DATE

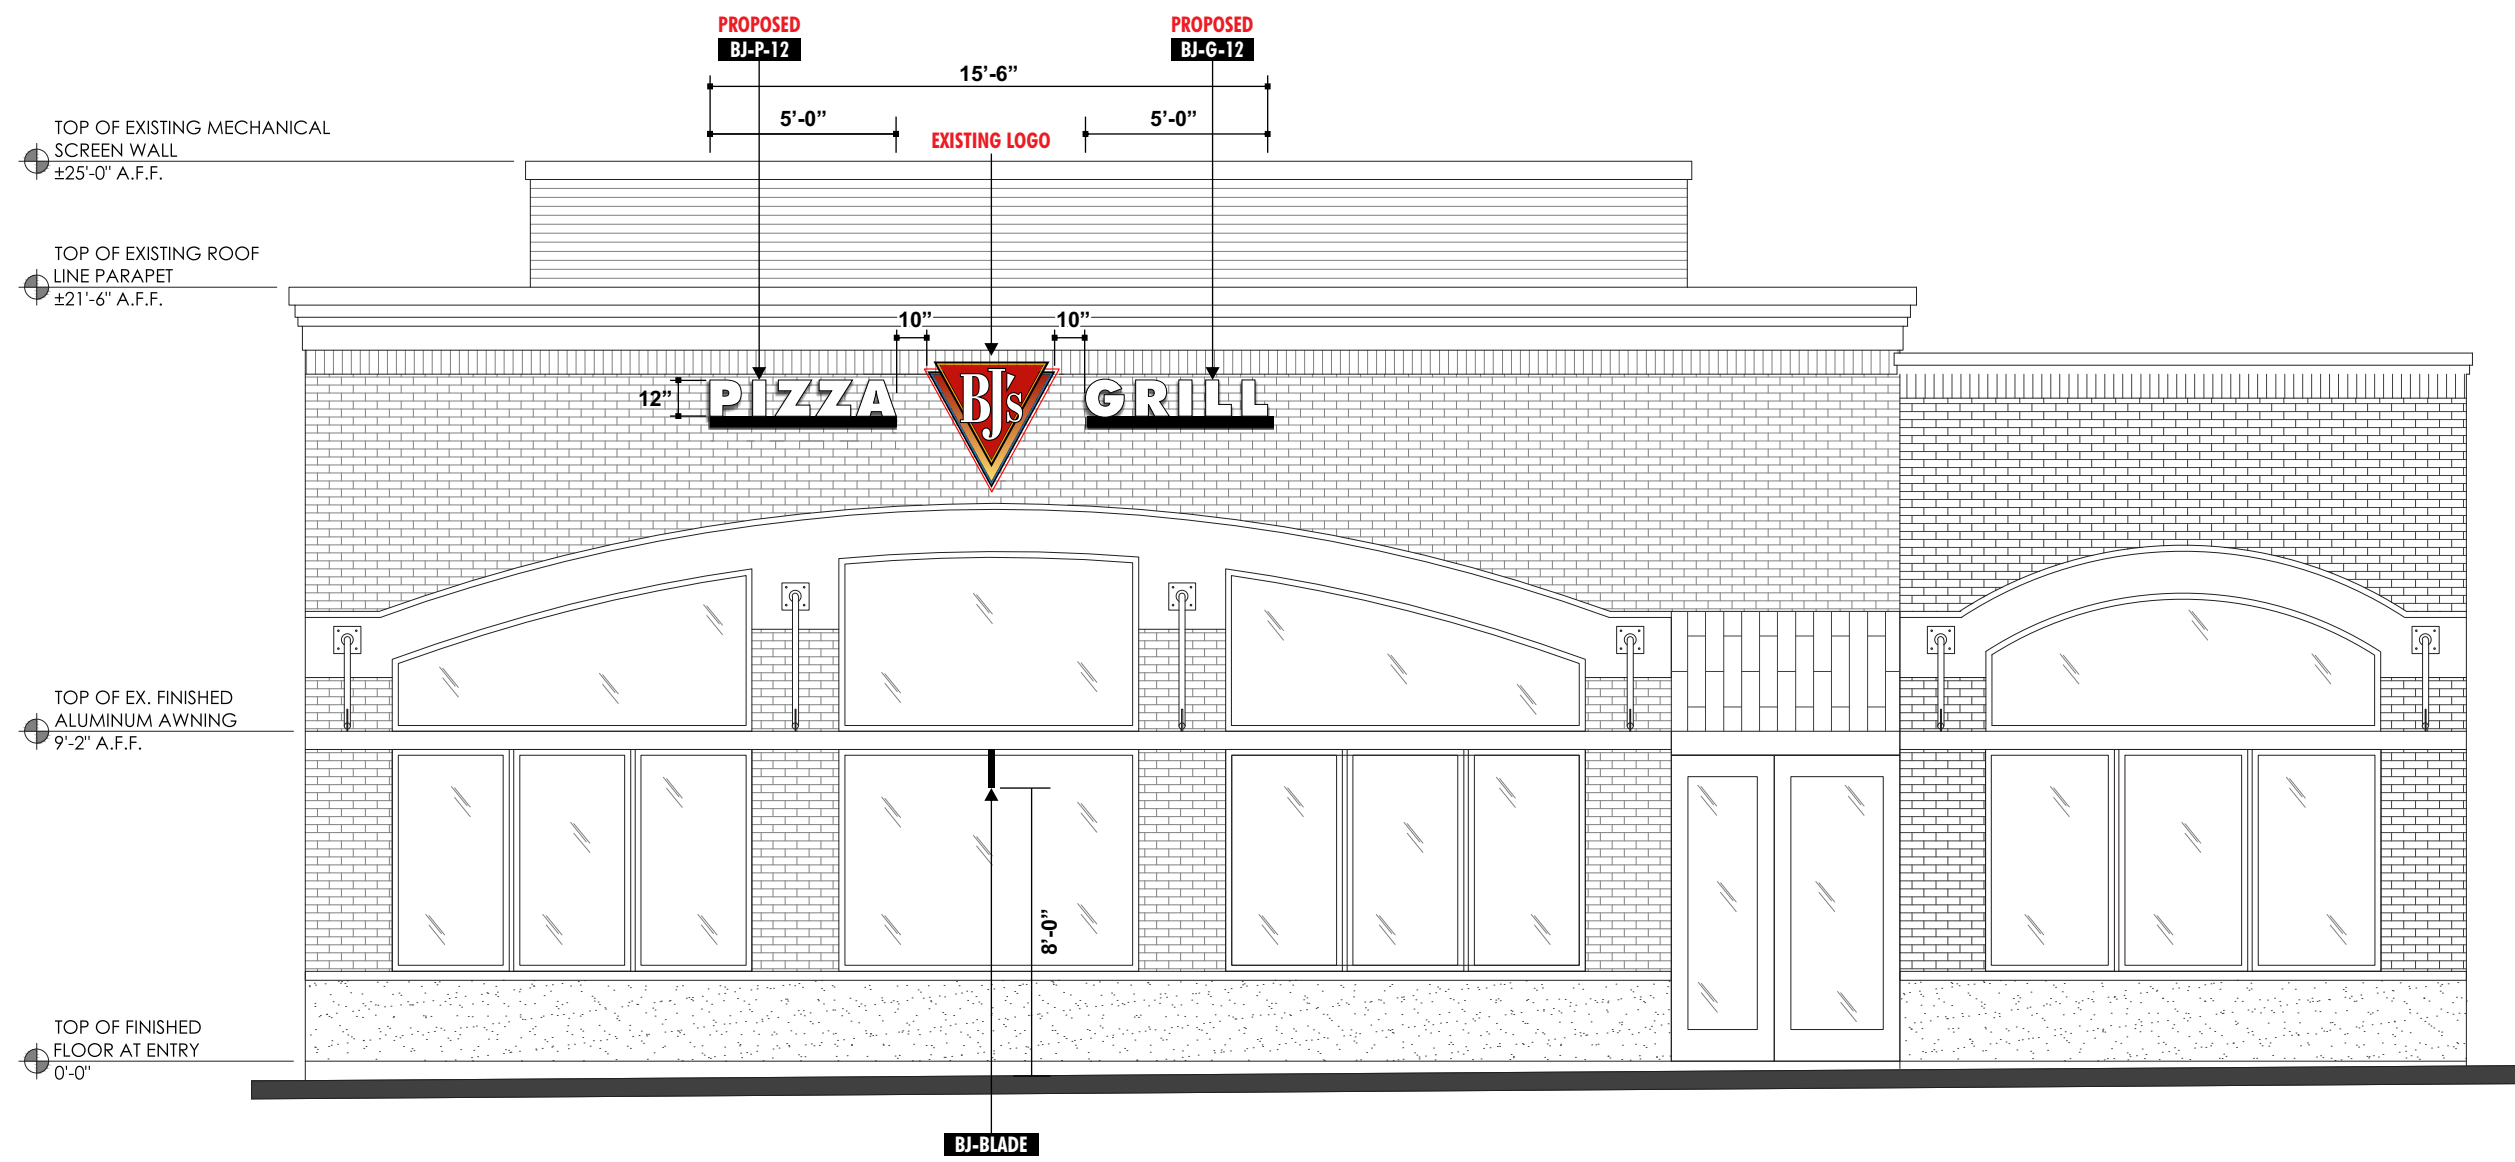

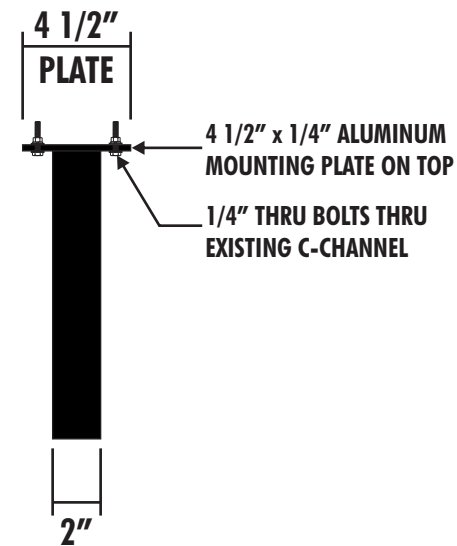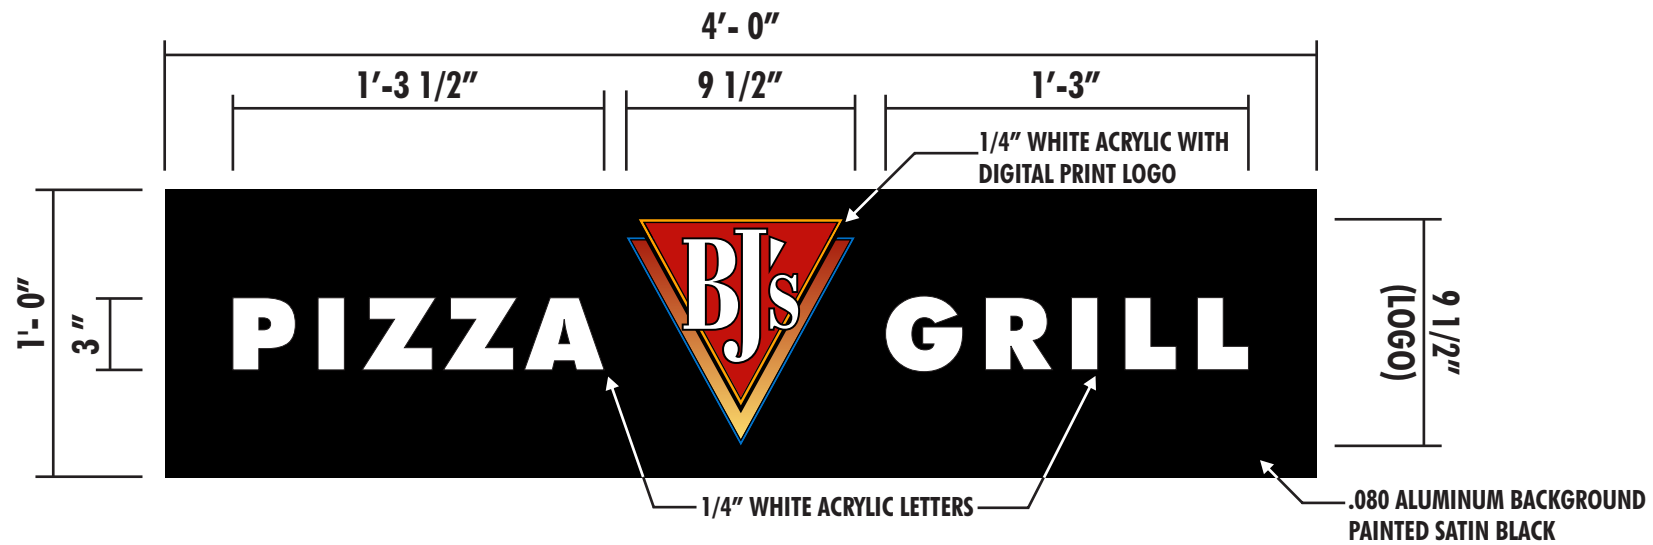

**BJ-BLADE** DOUBLE FACE BLADE SIGN

SCALE: 1 1/2" = 1'-0"  
SIGN AREA: 4 SQ. FT.

**DOUBLE FACE BLADE SIGN**



2231 S. DUPONT DR.  
ANAHEIM, CA 92806  
T. 714-491-0299  
F. 714-491-0299

PSALM 127:1

ITEM	
<b>BJ-BLADE</b>	
SIGN TYPE	
<b>D/F BLADE SIGN</b>	
QUANTITY	SCALE
<b>AS NOTED</b>	<b>AS NOTED</b>
PAGE DESCRIPTION	
<b>DETAILS</b>	
STATUS	
<b>CONCEPT DRAWINGS</b>	
REV.	
Rev 1 - Rey D.	10-22-14

DESIGNER	SALES
<b>GG</b>	<b>CD</b>
JOB NO.	DATE
<b>14-9225</b>	<b>10-15-14</b>

PROJECT



**939 BROXTON AVE.  
LOS ANGELES, CA 90024**

All ideas, designs, arrangements, and plans indicated or represented by this drawing are owned by and the property of Signage Solutions, and were created, evolved, and developed for use on and in connection with the specified project. None of such ideas, designs, arrangements, or plans shall be used by or disclosed to any person, firm or corporation for any purpose whatsoever without the written permission of Signage Solutions. Written dimensions on these drawings shall have precedence over scale dimensions: contractors shall verify and be responsible for all dimensions and conditions shown by these drawings. Shop details must be submitted to this office for approval before fabrication proceeds.




<b>APPROVALS</b>	
CLIENT	DATE

LANDLORD	DATE
----------	------



939 BROXTON AVE.  
LOS ANGELES, CA 90024


All ideas, designs, arrangements, and plans indicated or represented by this drawing are owned by and the property of Signage Solutions, and were created, evolved, and developed for use on and in connection with the specified project. None of such ideas, designs, arrangements, or plans shall be used by or disclosed to any person, firm or corporation for any purpose whatsoever without the written permission of Signage Solutions. Written dimensions on these drawings shall have precedence over scale dimensions: contractors shall verify and be responsible for all dimensions and conditions shown by these drawings. Shop details must be submitted to this office for approval before fabrication proceeds.

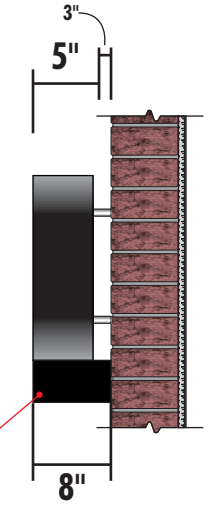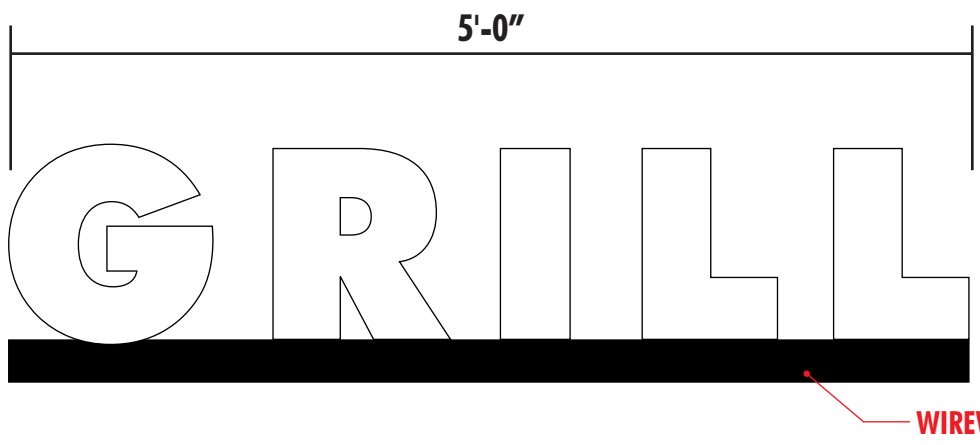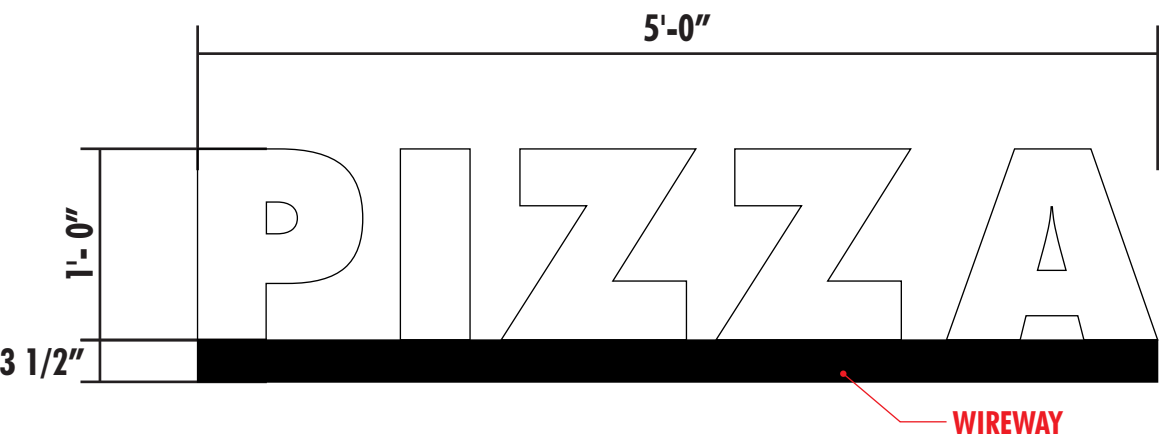

**BJ-P-12** DUAL LIT "PIZZA" "GRILL" LETTERS WITH WIREWAY MOUNTED TO WALL  
**BJ-G-12** Qty: Make One [1]

SCALE: 3/4" = 1'-0"

SIGN AREA: 5 SQ. FT. EA. / TOTAL 10 SQ. FT.

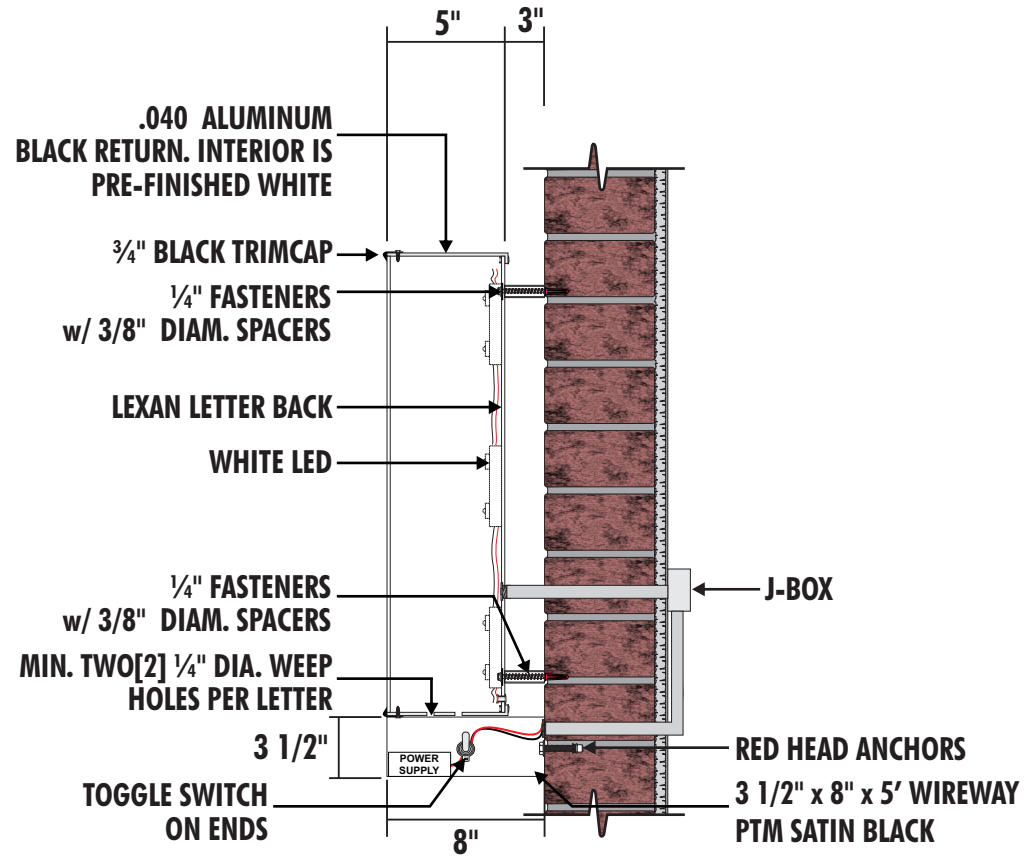

**DUAL LIT LETTERS MOUNTED TO WALL**  
**SECTION DETAIL**

**ELECTRICAL REQUIREMENTS**

**(1) 120V 20A CIRCUIT REQ'D**

UL labels required away from public view.

**IMPORTANT NOTE**

UL 2161 COMPLIANT NEC AND MANUFACTURING RECOMMENDATIONS, ALL ELECTRICAL PRIMARY CIRCUITS MUST BE DEDICATED ISOLATED CIRCUITS PROVIDED BY CLIENT/ OWNER.

GC TO PROVIDE ACCESSIBILITY TO REMOTE TRANSFORMERS AND OR BALLASTS FOR INSTALL AND SERVICE.

FINAL ELECTRICAL HOOK UP BY OTHERS.

THIS SIGN IS INTENDED TO BE INSTALLED IN ACCORDANCE WITH THE REQUIREMENTS OF ARTICLE 600 OF THE NATIONAL ELECTRIC CODE AND/OR OTHER APPLICABLE LOCAL CODES. THIS INCLUDES PROPER GROUNDING AND BONDING OF SIGN.

